


LEGEND

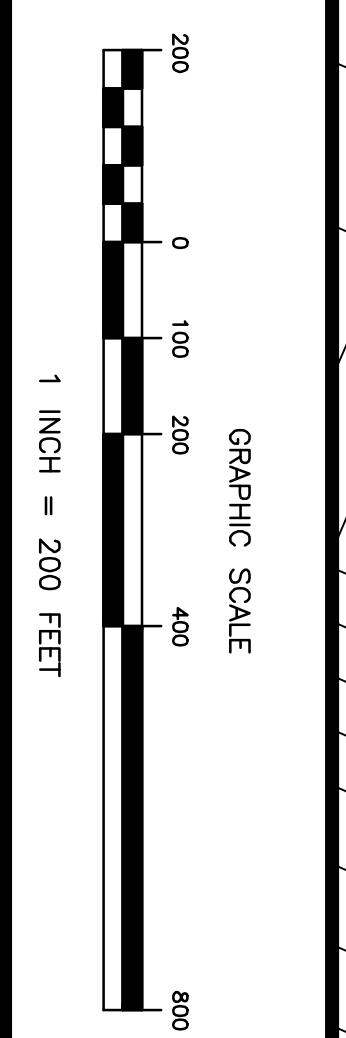

REVISION NO.	DATE	REVISION

-NOTICE-
 THIS DRAWING AND ALL INFORMATION CONTAINED HEREIN ARE THE PROPERTY OF CRAMER ENGINEERING, P.A. NO PART OF THIS DRAWING MAY BE REPRODUCED, COPIED, OR TRANSMITTED IN ANY FORM OR BY ANY MEANS, ELECTRONIC OR MECHANICAL, WITHOUT THE WRITTEN PERMISSION OF CRAMER ENGINEERING, P.A.



WILLIAM T. WENTZIEN, PE
 LICENSED PROFESSIONAL ENGINEER
 STATE OF NEW JERSEY LICENSE NO. 27799

Cramer Engineering, P.A.
 CORPORATE HEADQUARTERS
 166 Patterson Avenue
 Shrewsbury, NJ 07702
 Tel: (732) 222-8800
 Fax: (732) 222-8800

SOUTHWEST REGIONAL OFFICE
 3811 Rockledge Drive
 Charlotte, NC 28226
 Tel: (704) 595-2900
 Fax: (704) 595-2888

www.cramerengineering.com

BOROUGH OF FREEHOLD
HISTORIC DISTRICT AREA

FREEHOLD BOROUGH MONMOUTH COUNTY NEW JERSEY

PROJECT NO.	1315-00-012	TITLE	01-Historic
DRAWN BY	JFB	DESIGNED BY	WTV
SCALE	1" = 200'	CHECKED BY	WTV
DATE	APRIL 12, 2012	SHEET NO.	1 of 1