


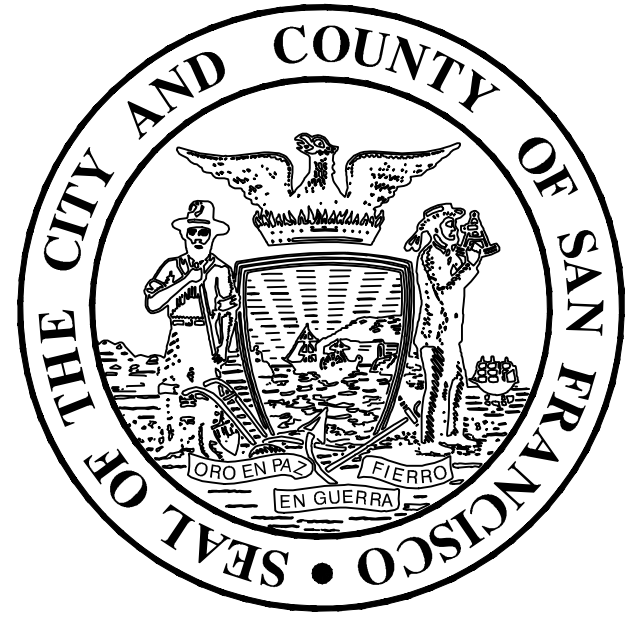

City and County of San Francisco

CITY AND COUNTY OF SAN FRANCISCO

MARKET STREET


FROM VAN NESS AVENUE TO STEUART STREET




LEGEND:

	EXISTING PROPERTY LINE/LOT LINE		EXISTING KIOSK/SHOP
	EXISTING CURB		EXISTING STANDPIPES
	EXISTING BUILDING LINE		EXISTING TRAFFIC/STREET RELATED POLES
	EXISTING FENCE		EXISTING PUBLIC UTILITY PULLBOXES
	EXISTING STEPS/STAIRS TO REMAIN		EXISTING PRIVATE UTILITY PULLBOXES
	EXISTING BOARDING ISLAND		EXISTING UTILITY VALVES
	EXISTING BART VENT GRATES		EXISTING PRIVATE UTILITY MANHOLES
	EXISTING BART STATION PORTALS		EXISTING PUBLIC UTILITY MANHOLES
	EXISTING MUNI OCS WIRES		EXISTING FIRE ALARM POLE
	EXISTING TRACK ALIGNMENT		EXISTING BUS SHELTER
	EXISTING LPFH/HPFH		EXISTING PUBLIC RESTROOM
	EXISTING PATH OF GOLD		EXISTING BIKE RACK
	EXISTING TREE		EXISTING NEWSPAPER RACK
	EXISTING TREETWELL		EXISTING V-SHAPE AD PANELS
	EXISTING BART ELEVATOR		EXISTING TRASH CANS
	EXISTING BOLLARDS		
	EXISTING ONE-WAY		
	EXISTING TWO-WAY		
	EXISTING HISTORIC MONUMENT TO REMAIN: SAMUEL CLOCK		
	EXISTING CATCHBASIN/SEWER CLEANOUT		

NOTE:
SURVEY INFORMATION FROM 2016 WITH MINOR UPDATES FROM
BMS PHASE 1 (5TH TO 8TH STS) AND VAN NESS BRT
PROJECTS

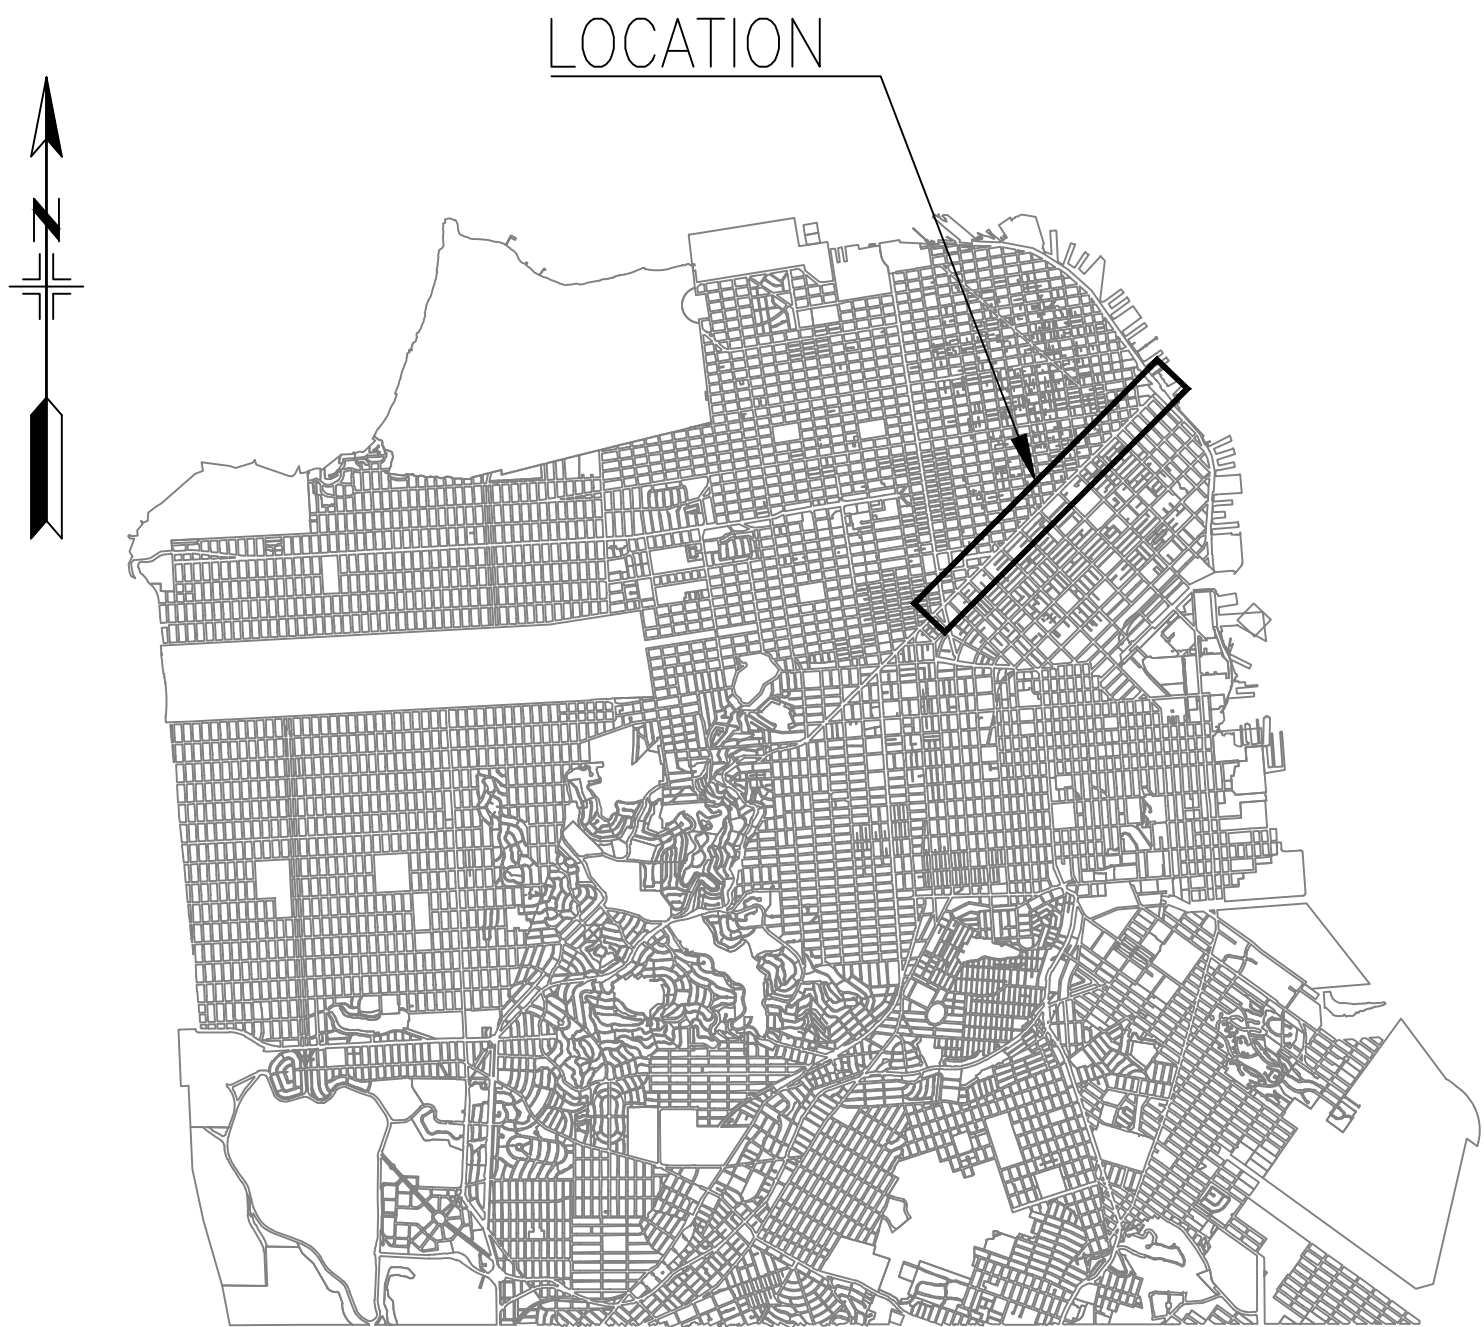


LOCATION MAP

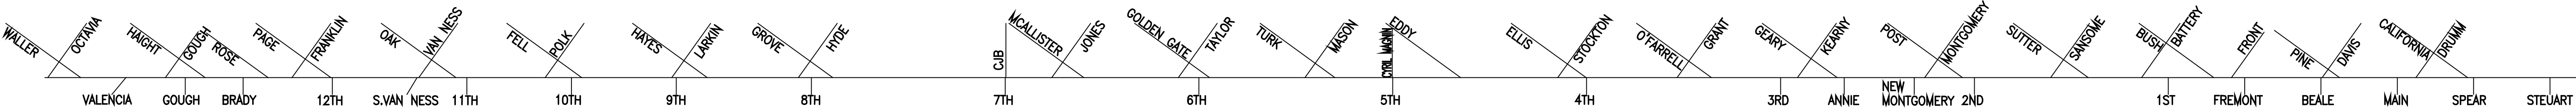


SCALE: NONE

DRAWING NO: R-0

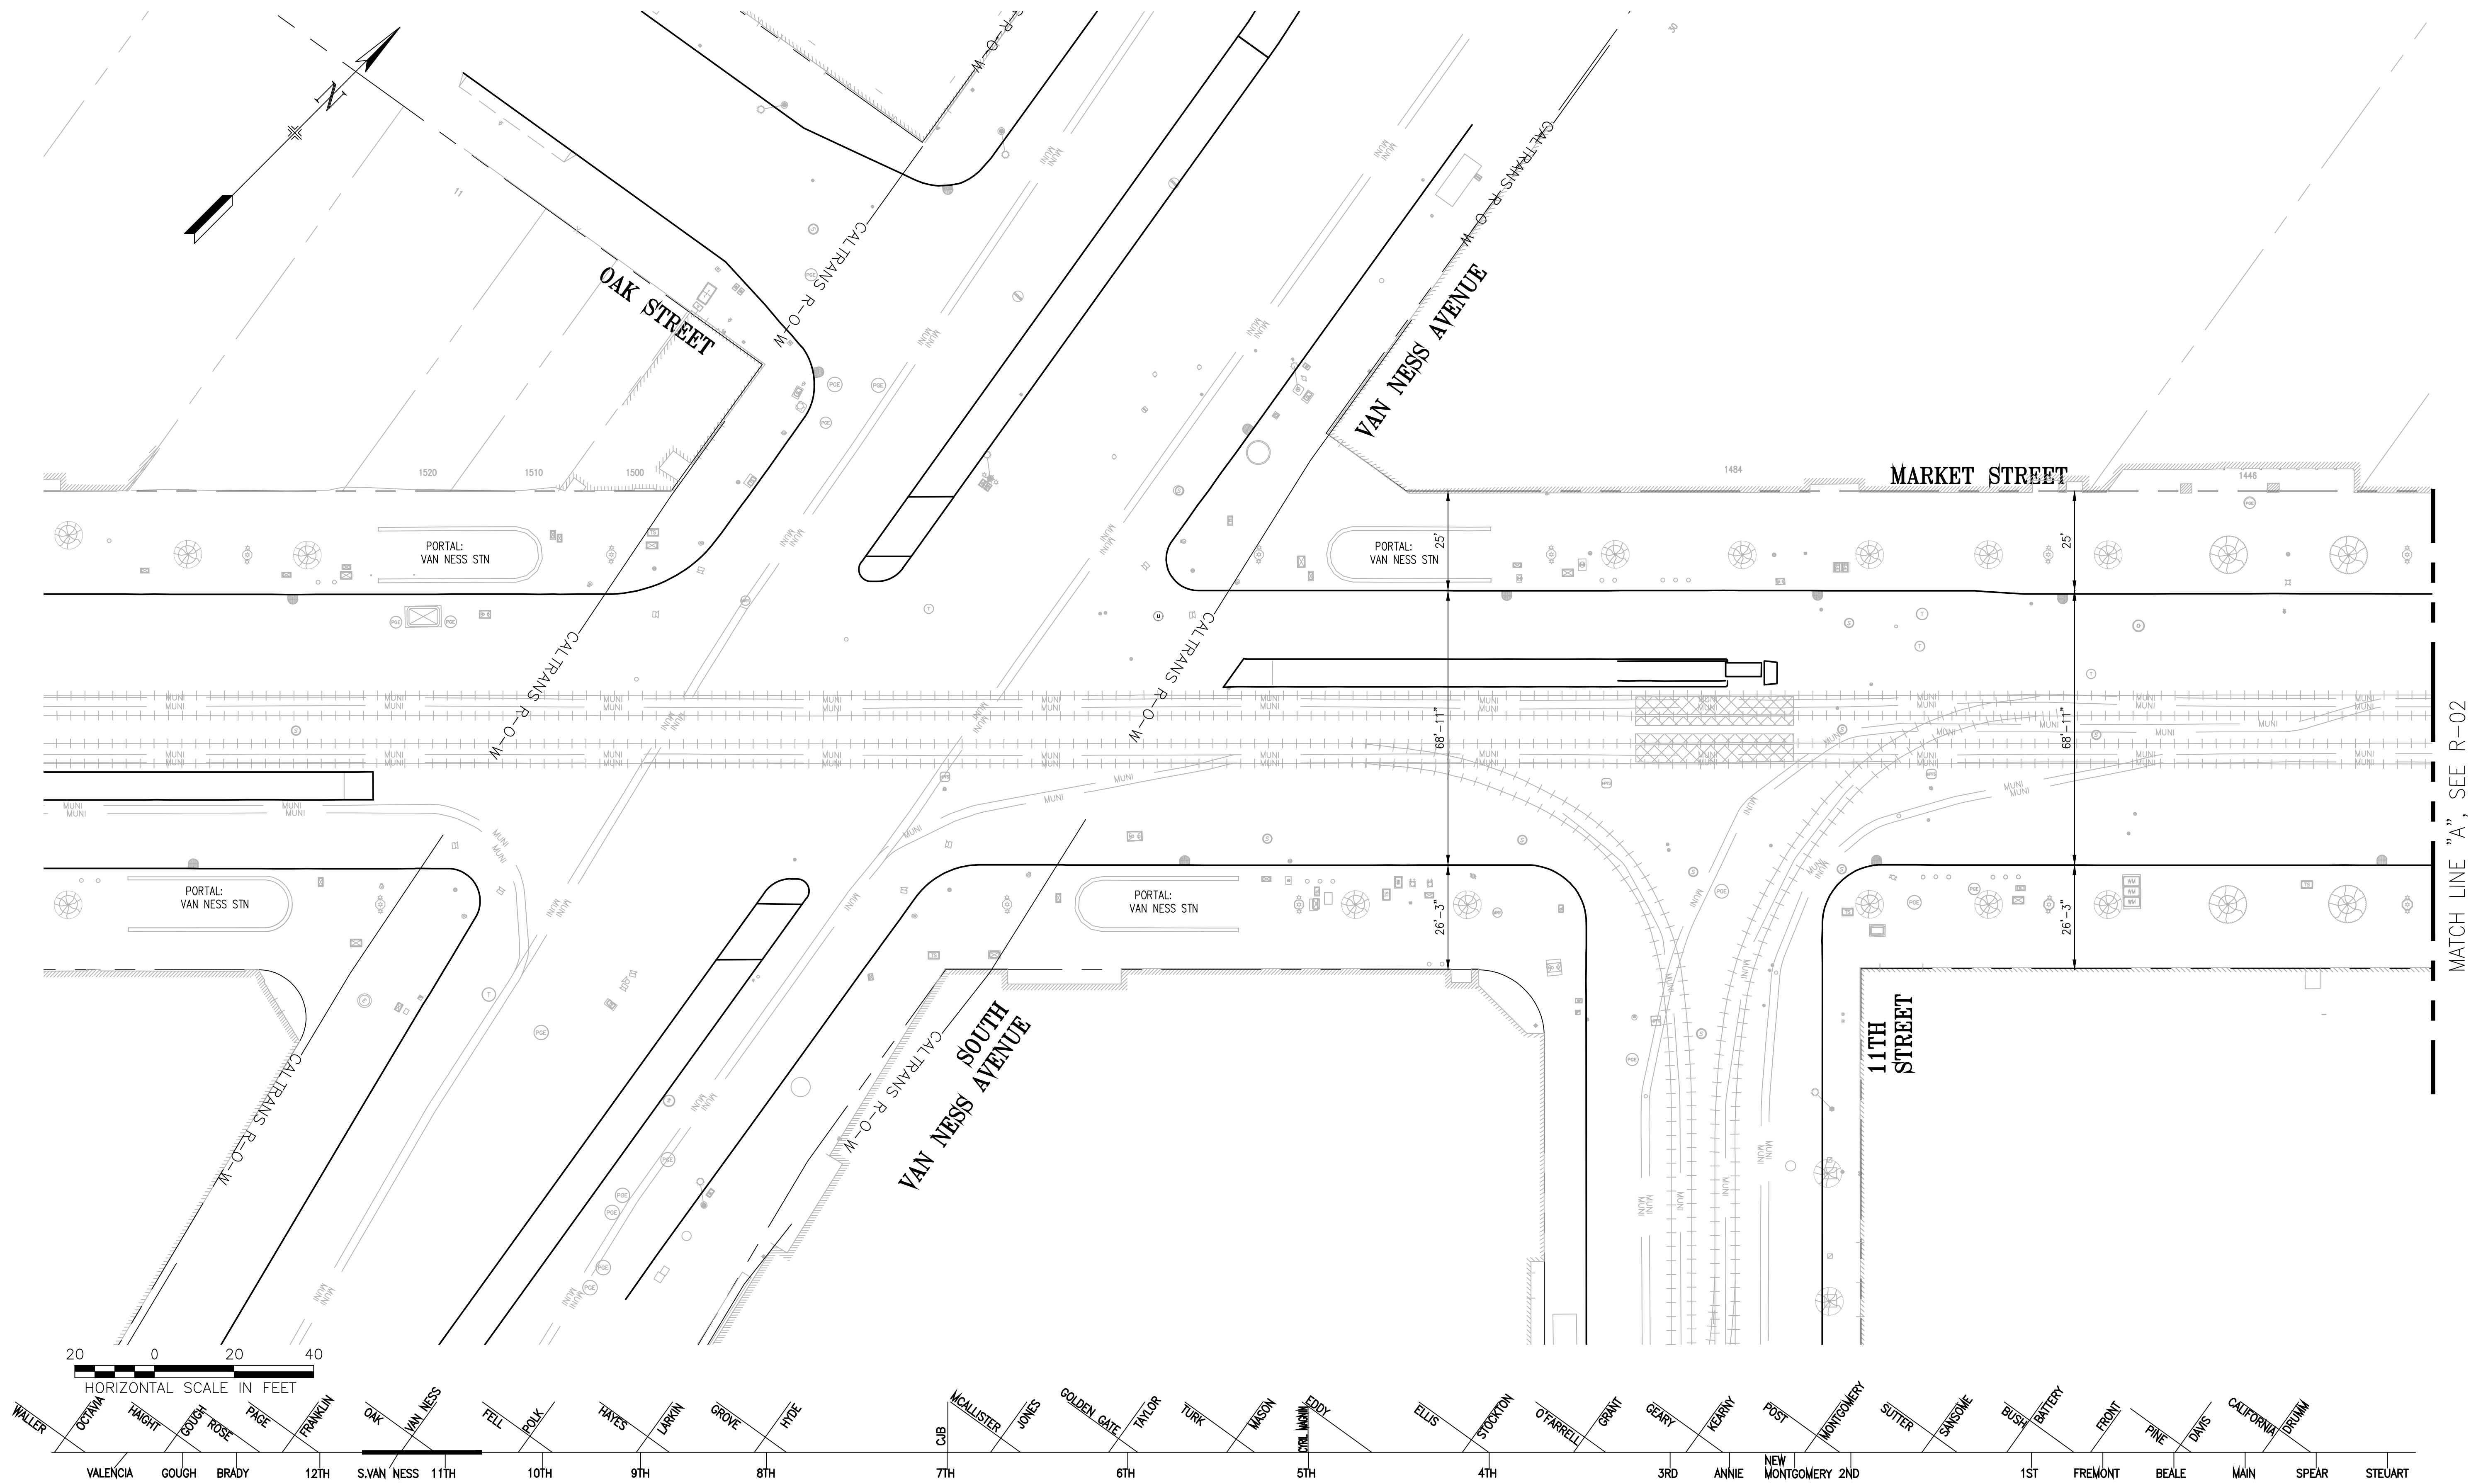


SCALE: 1"=20'

DRAWING NO: R-01

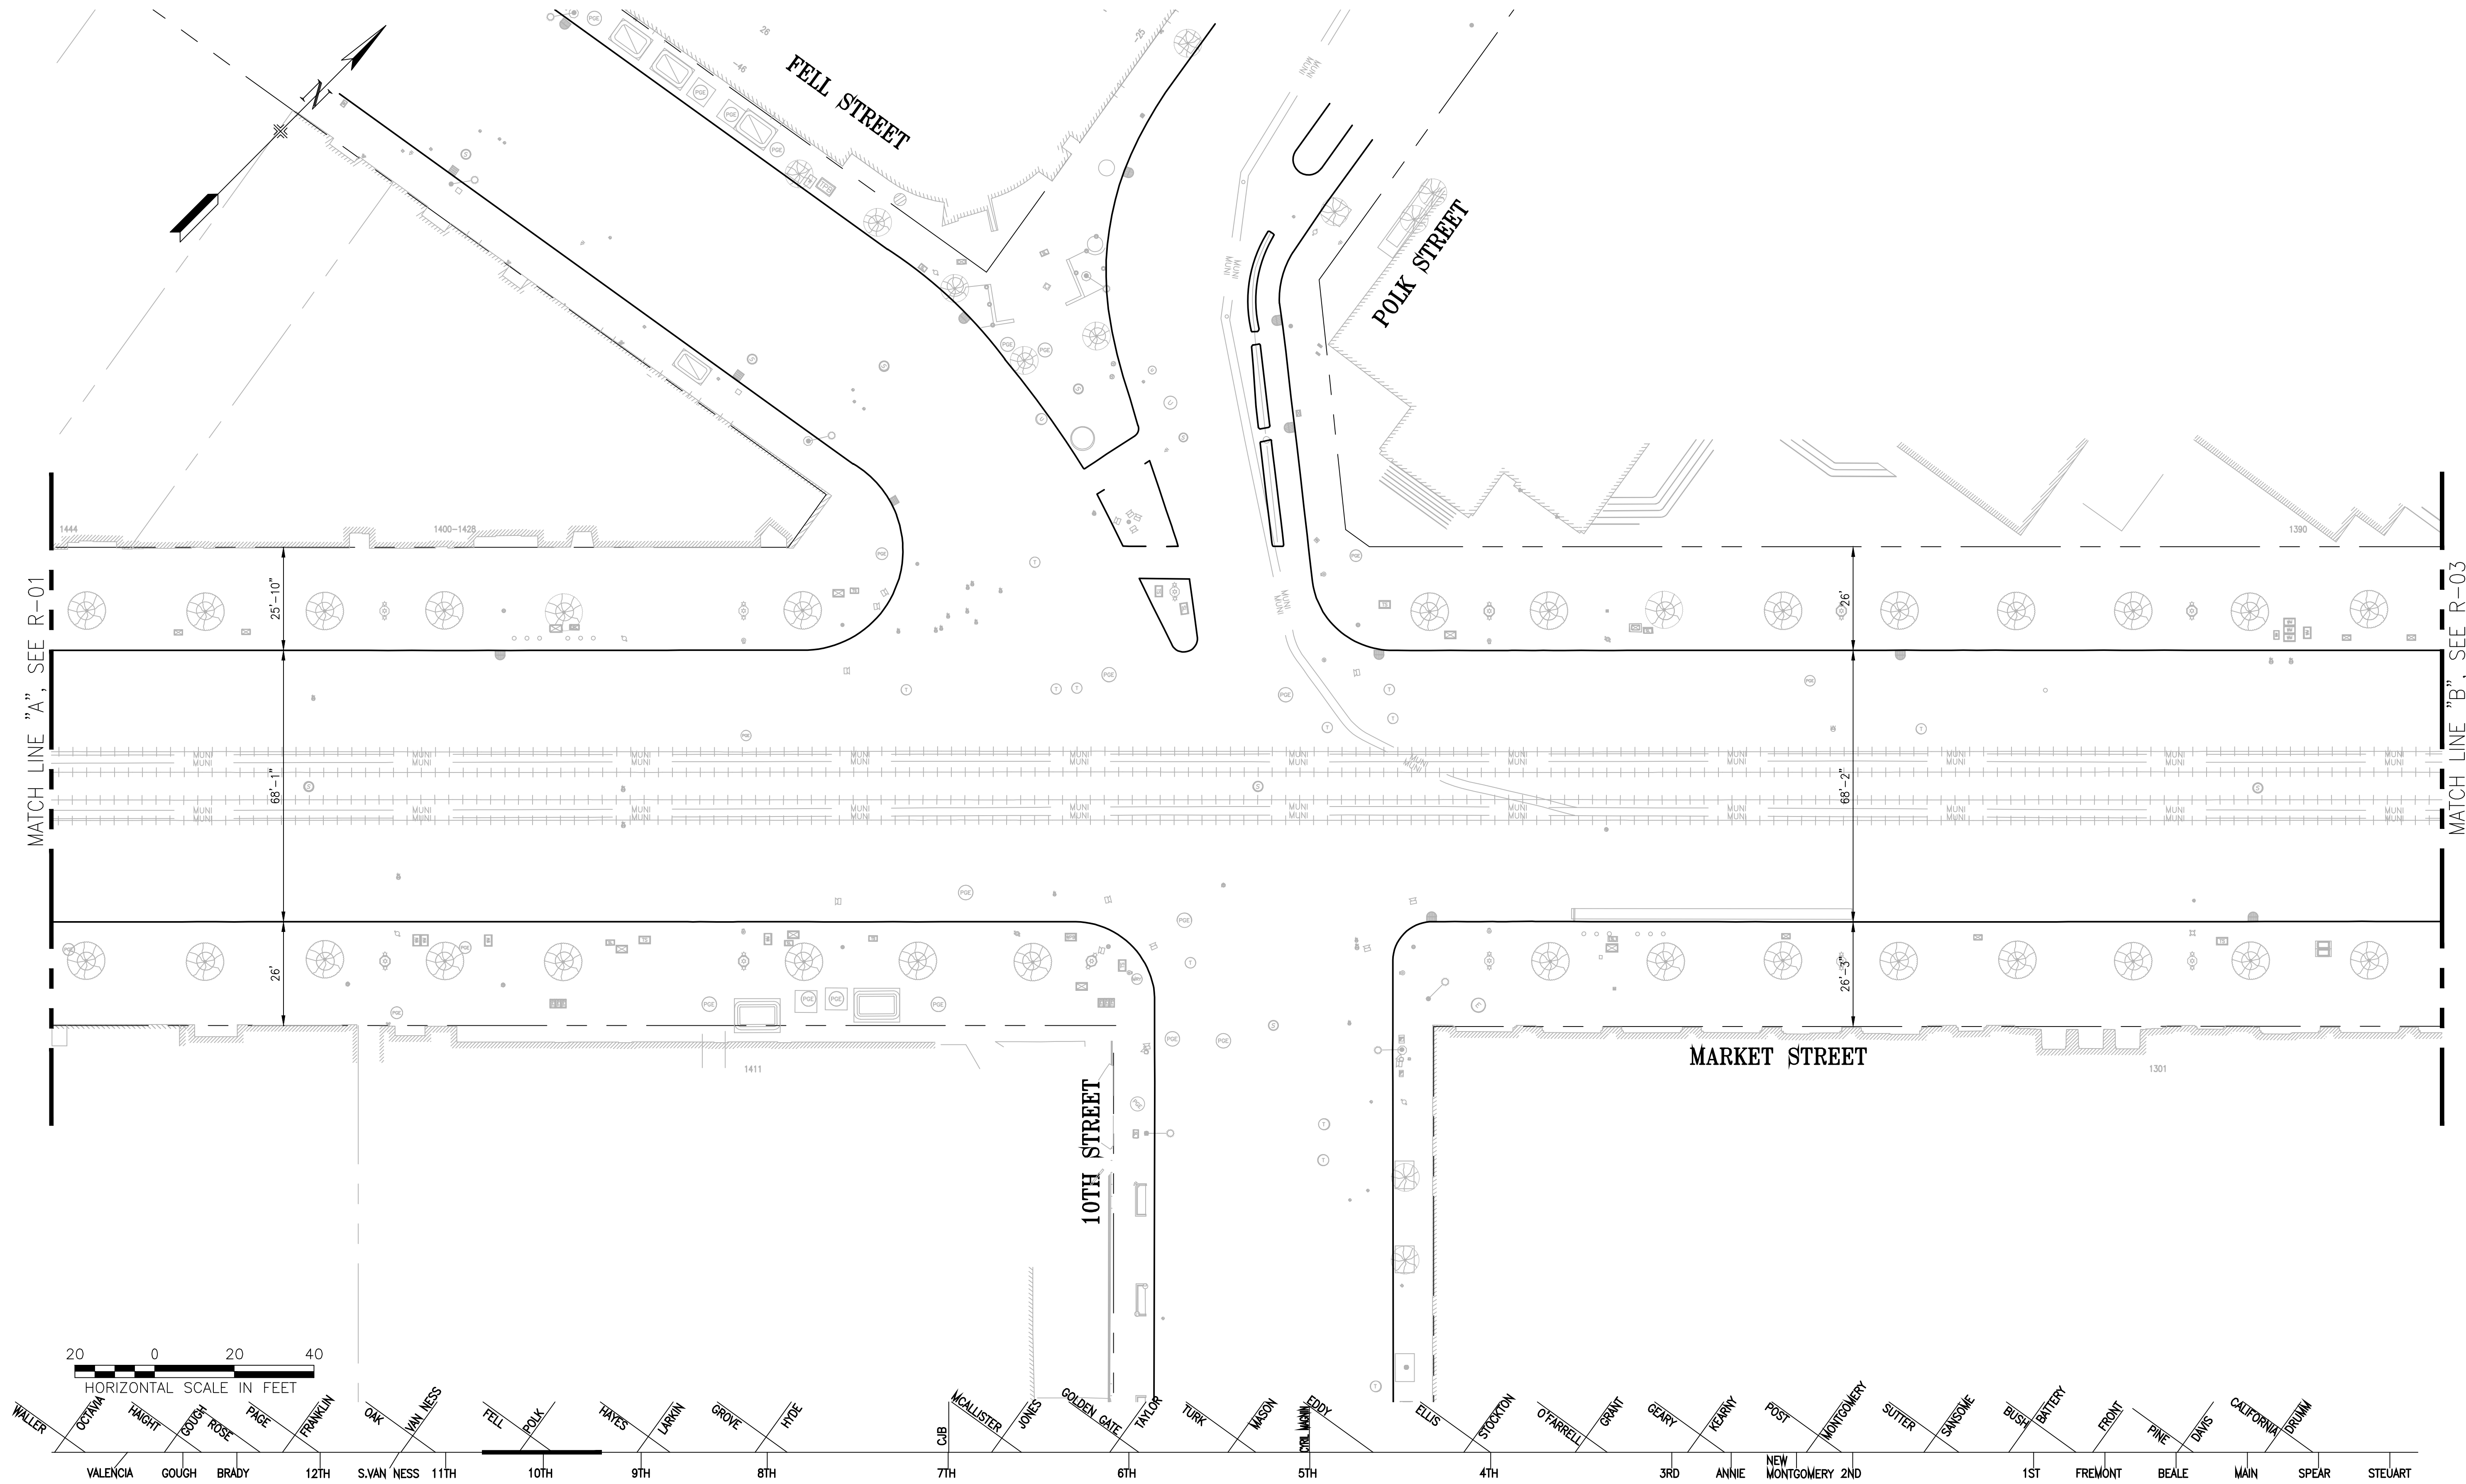




SCALE: 1"=20'

DRAWING NO: R-02

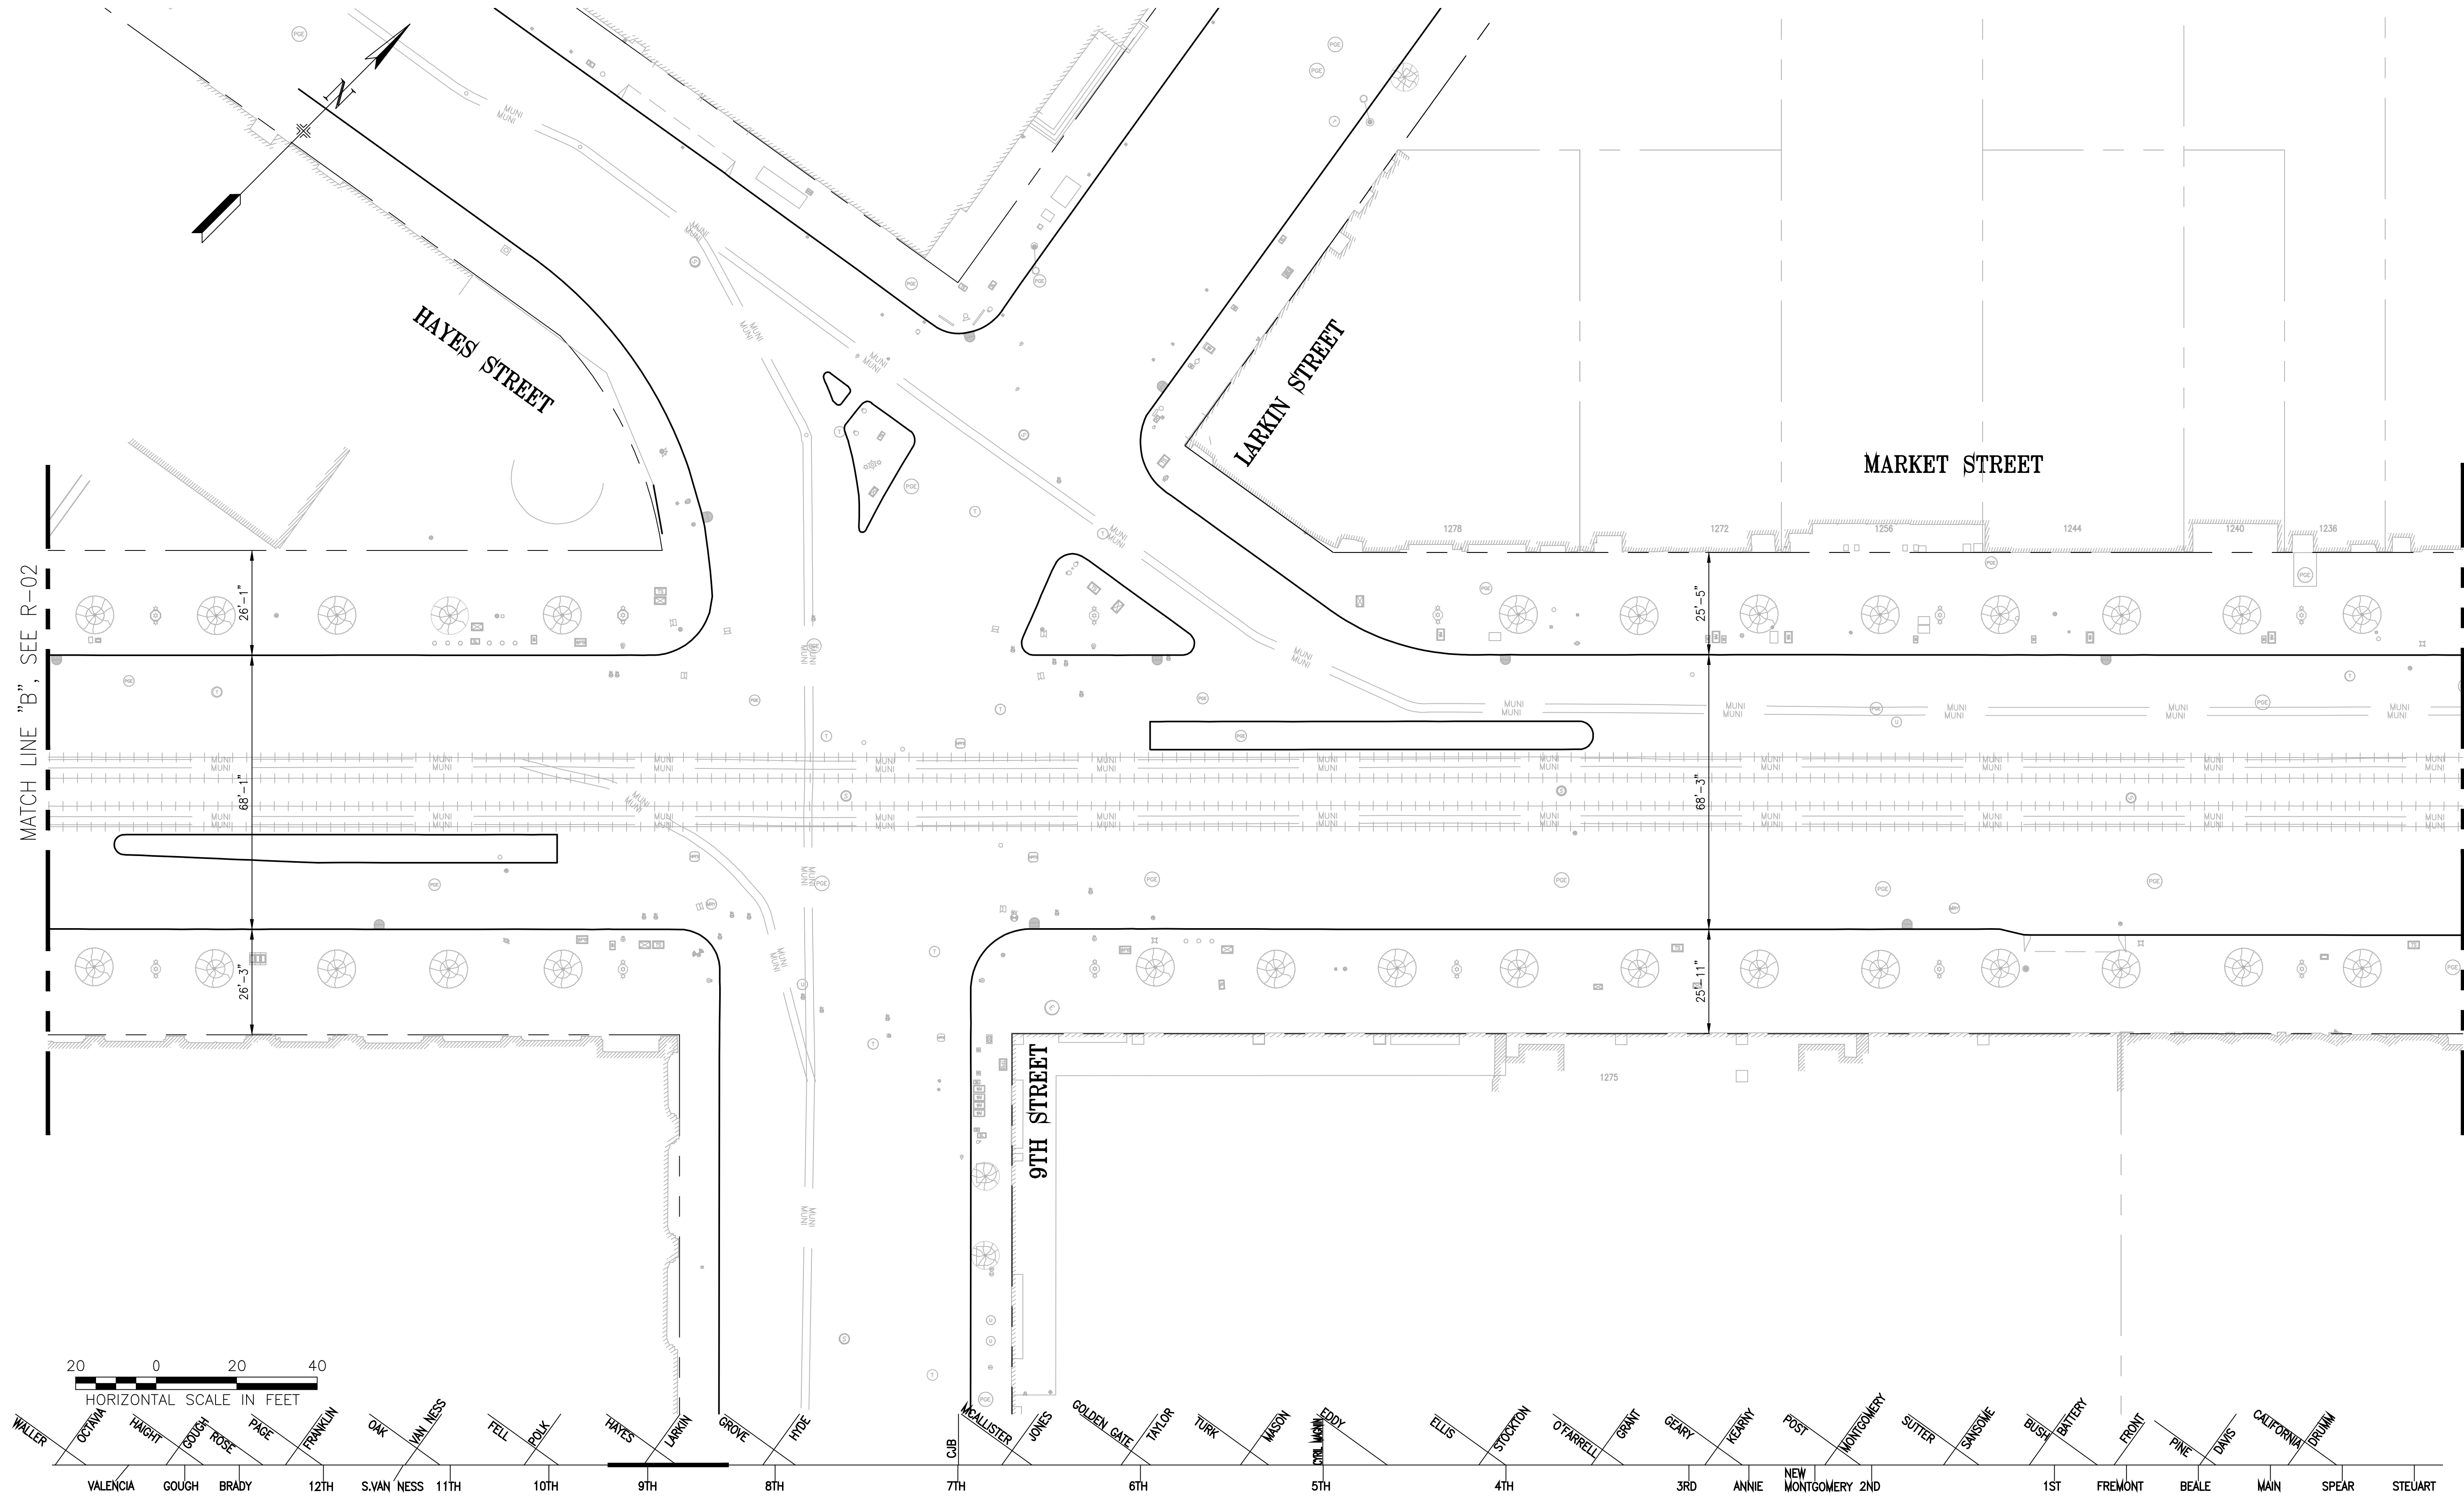


SCALE: 1"=20'

DRAWING NO: R-03

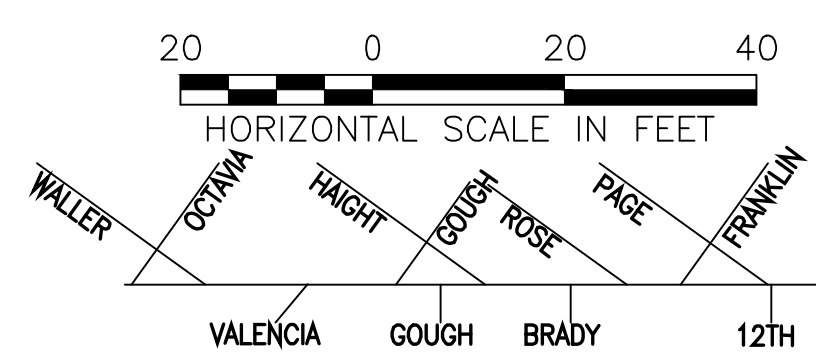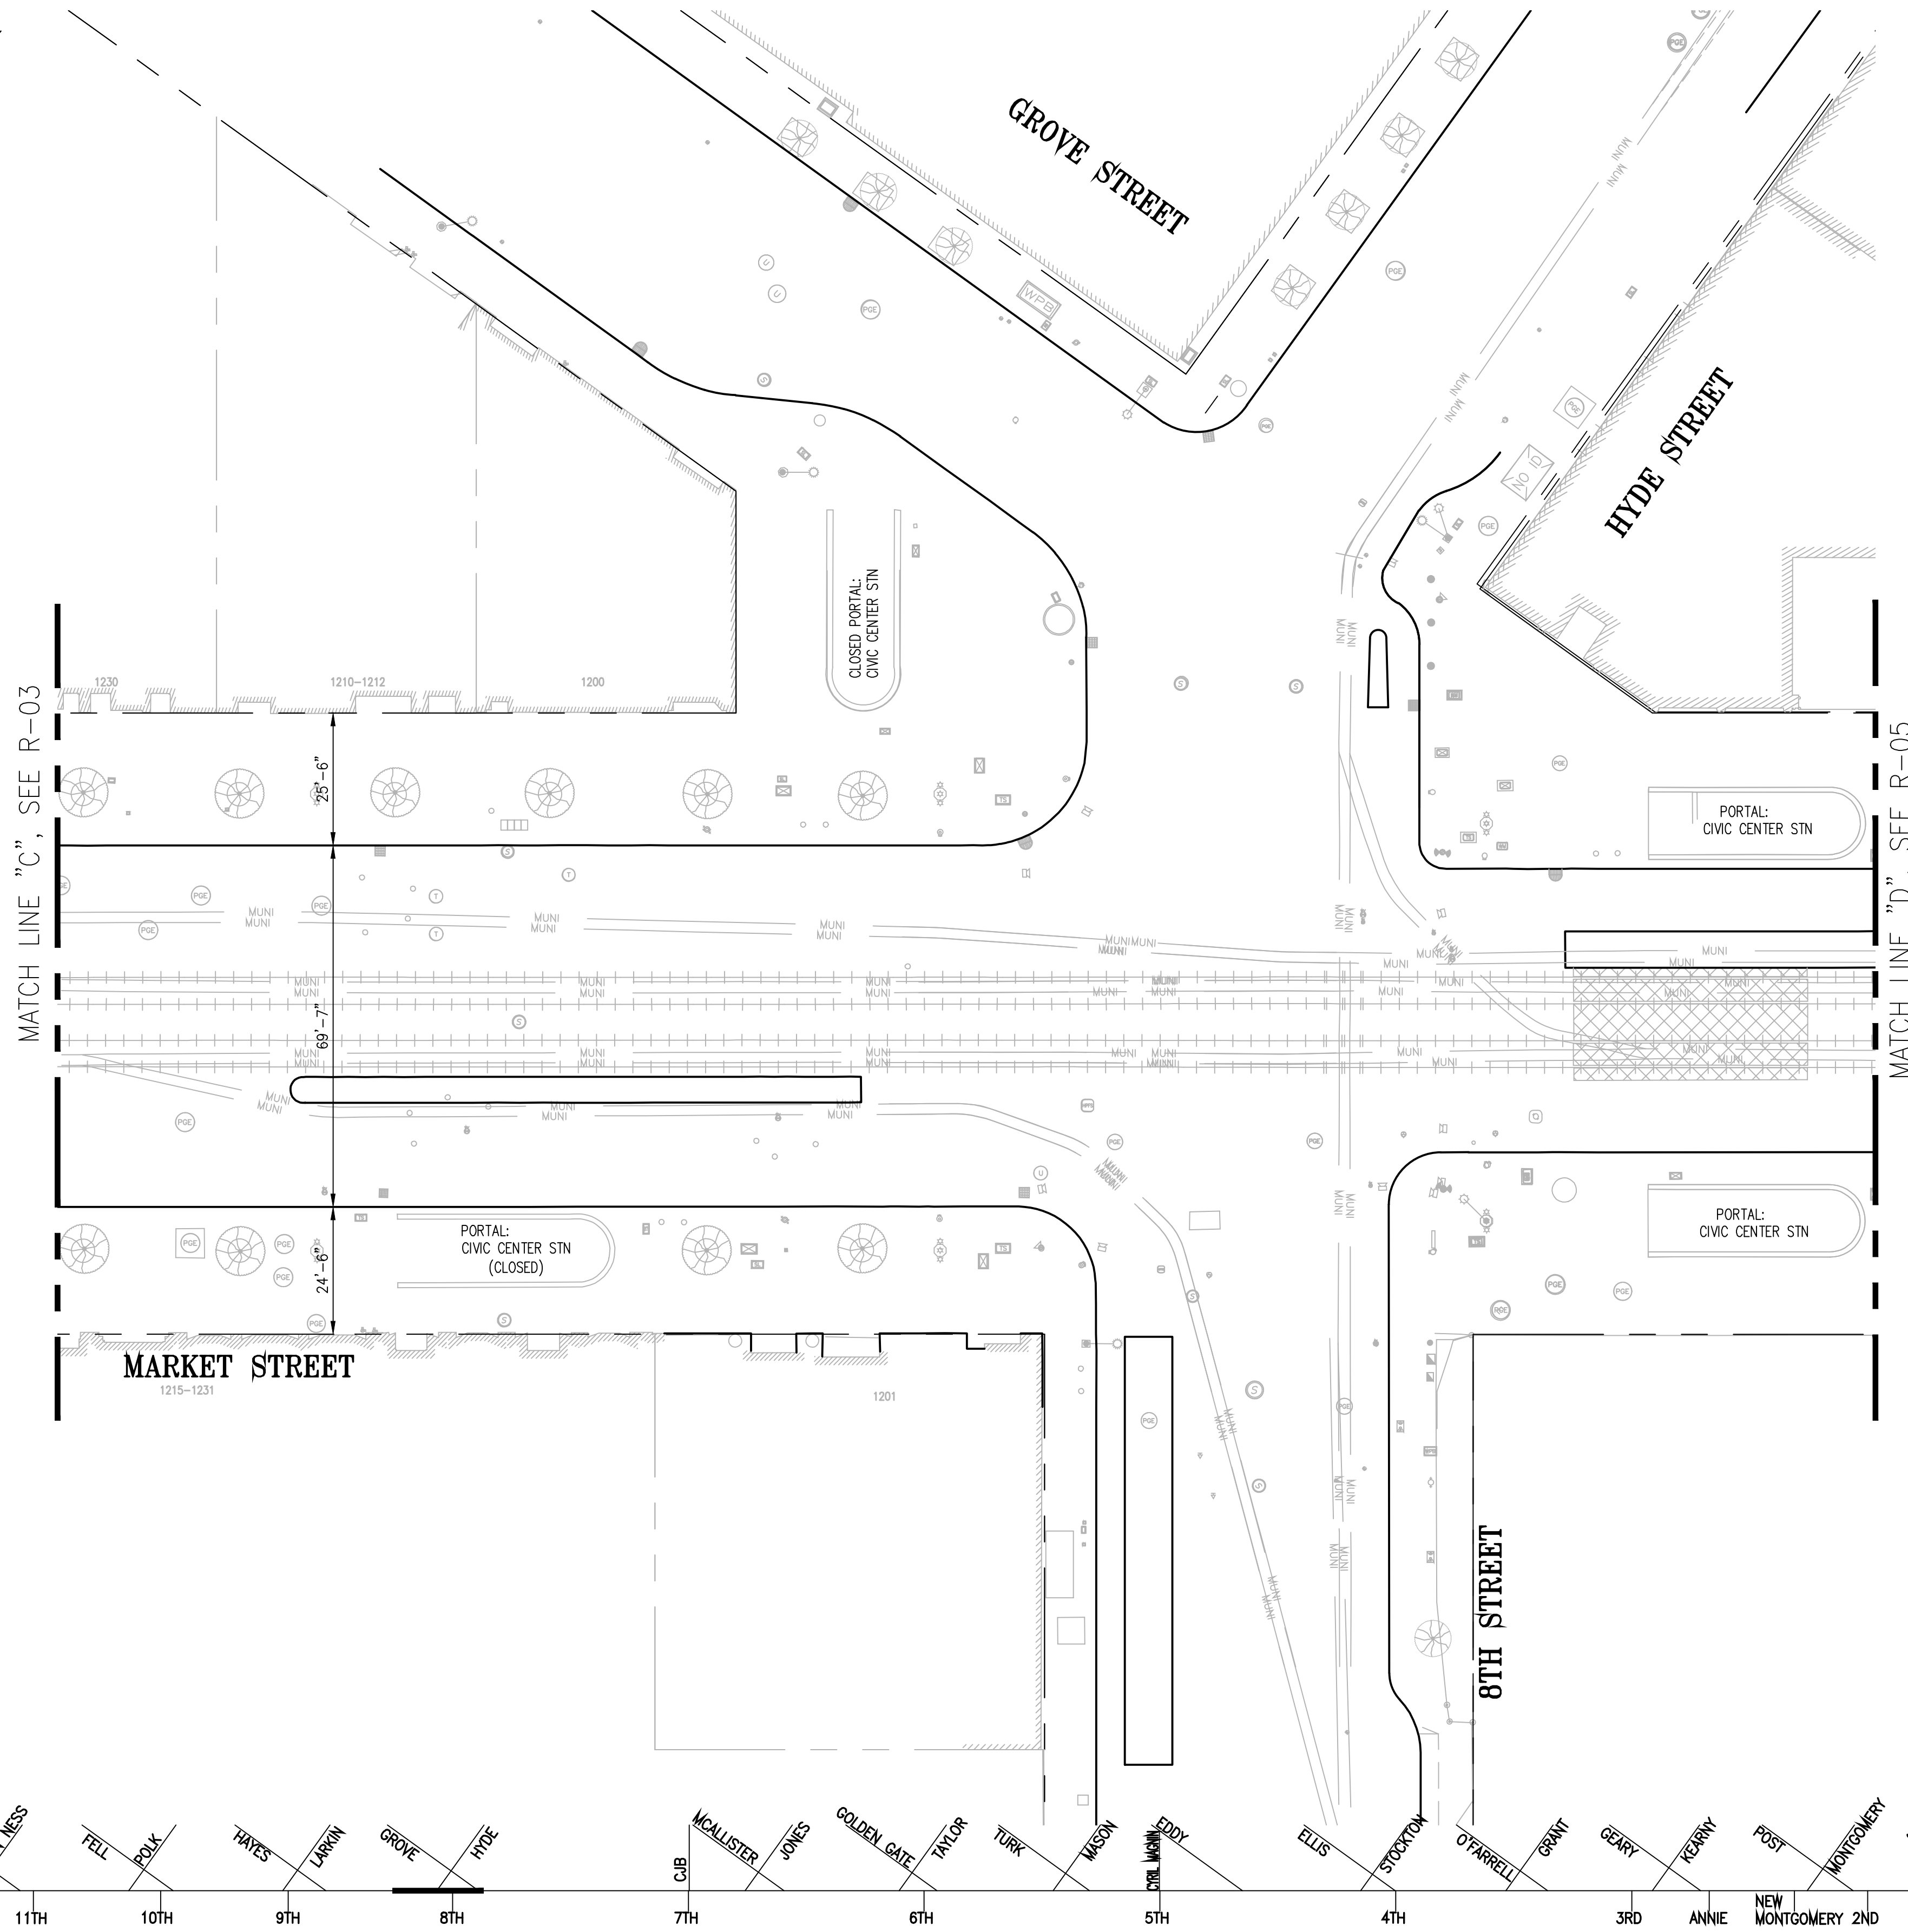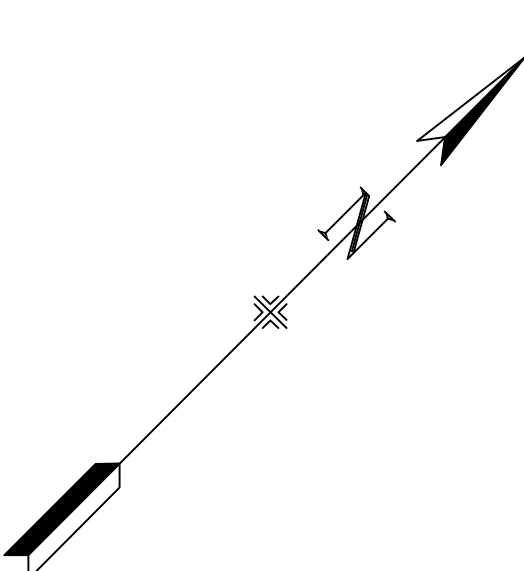


SCALE: 1"=20'

DRAWING NO: R-04

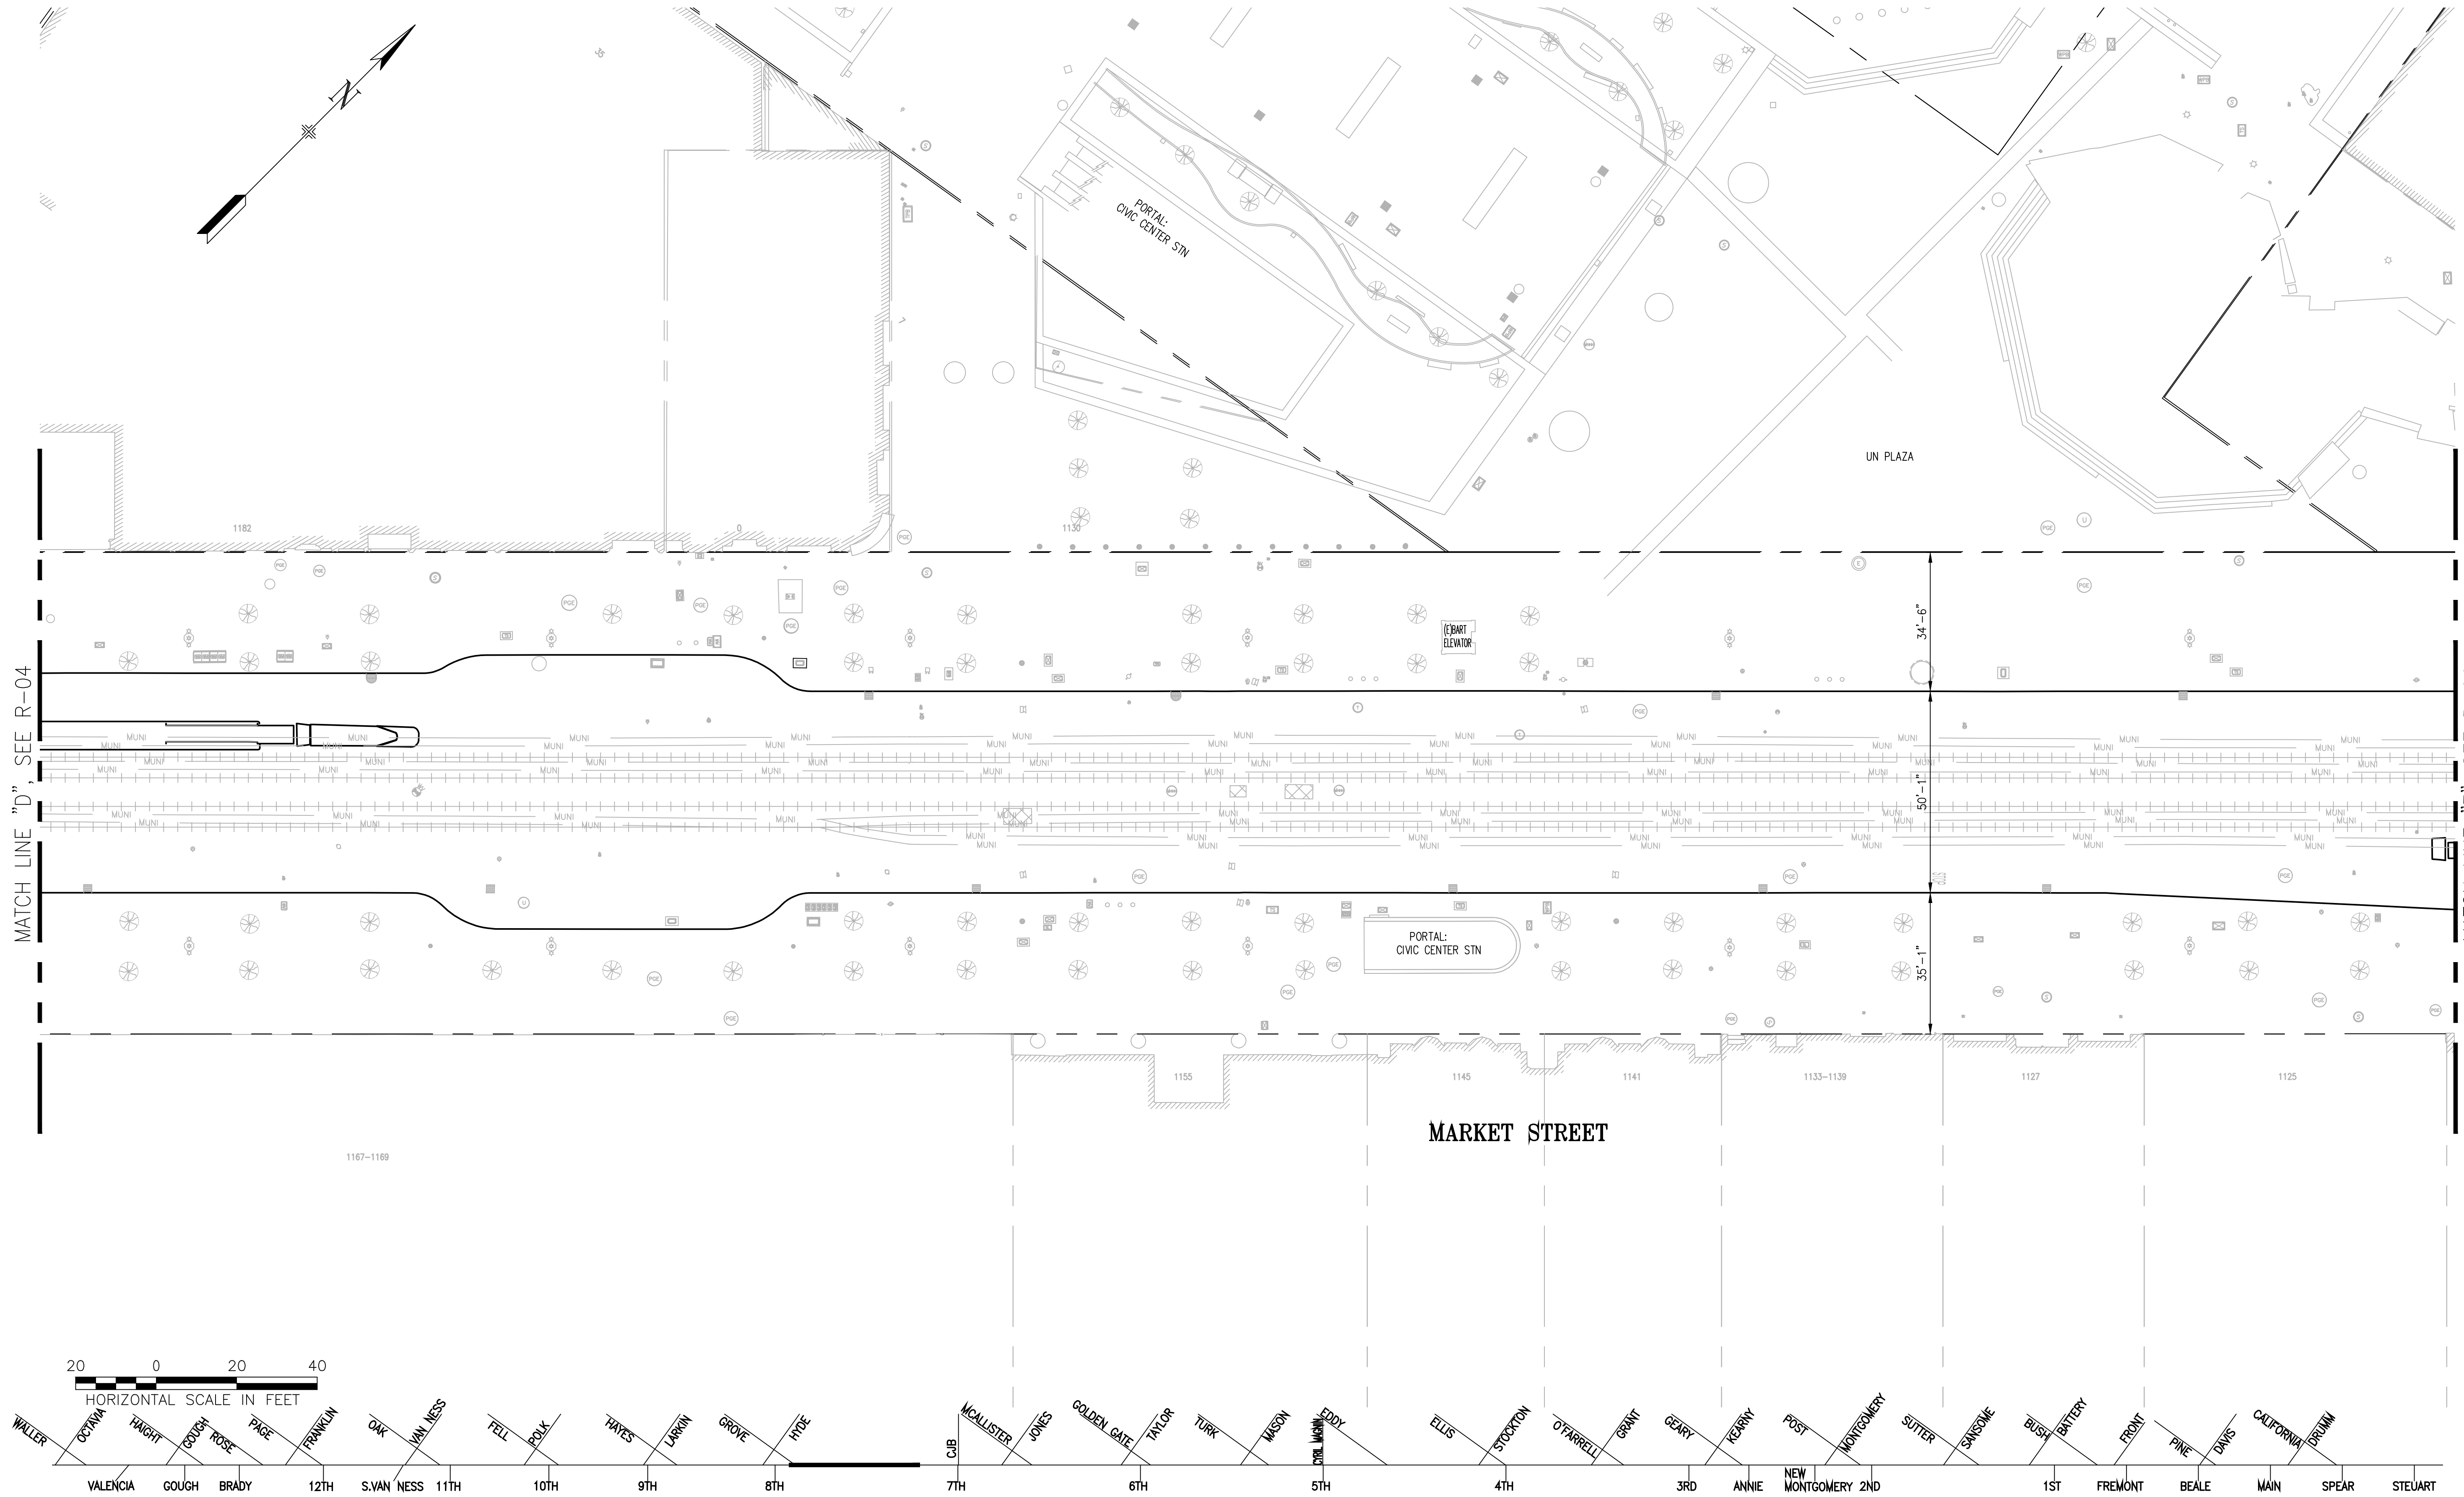

SCALE: 1"=20'

DRAWING NO: R-05

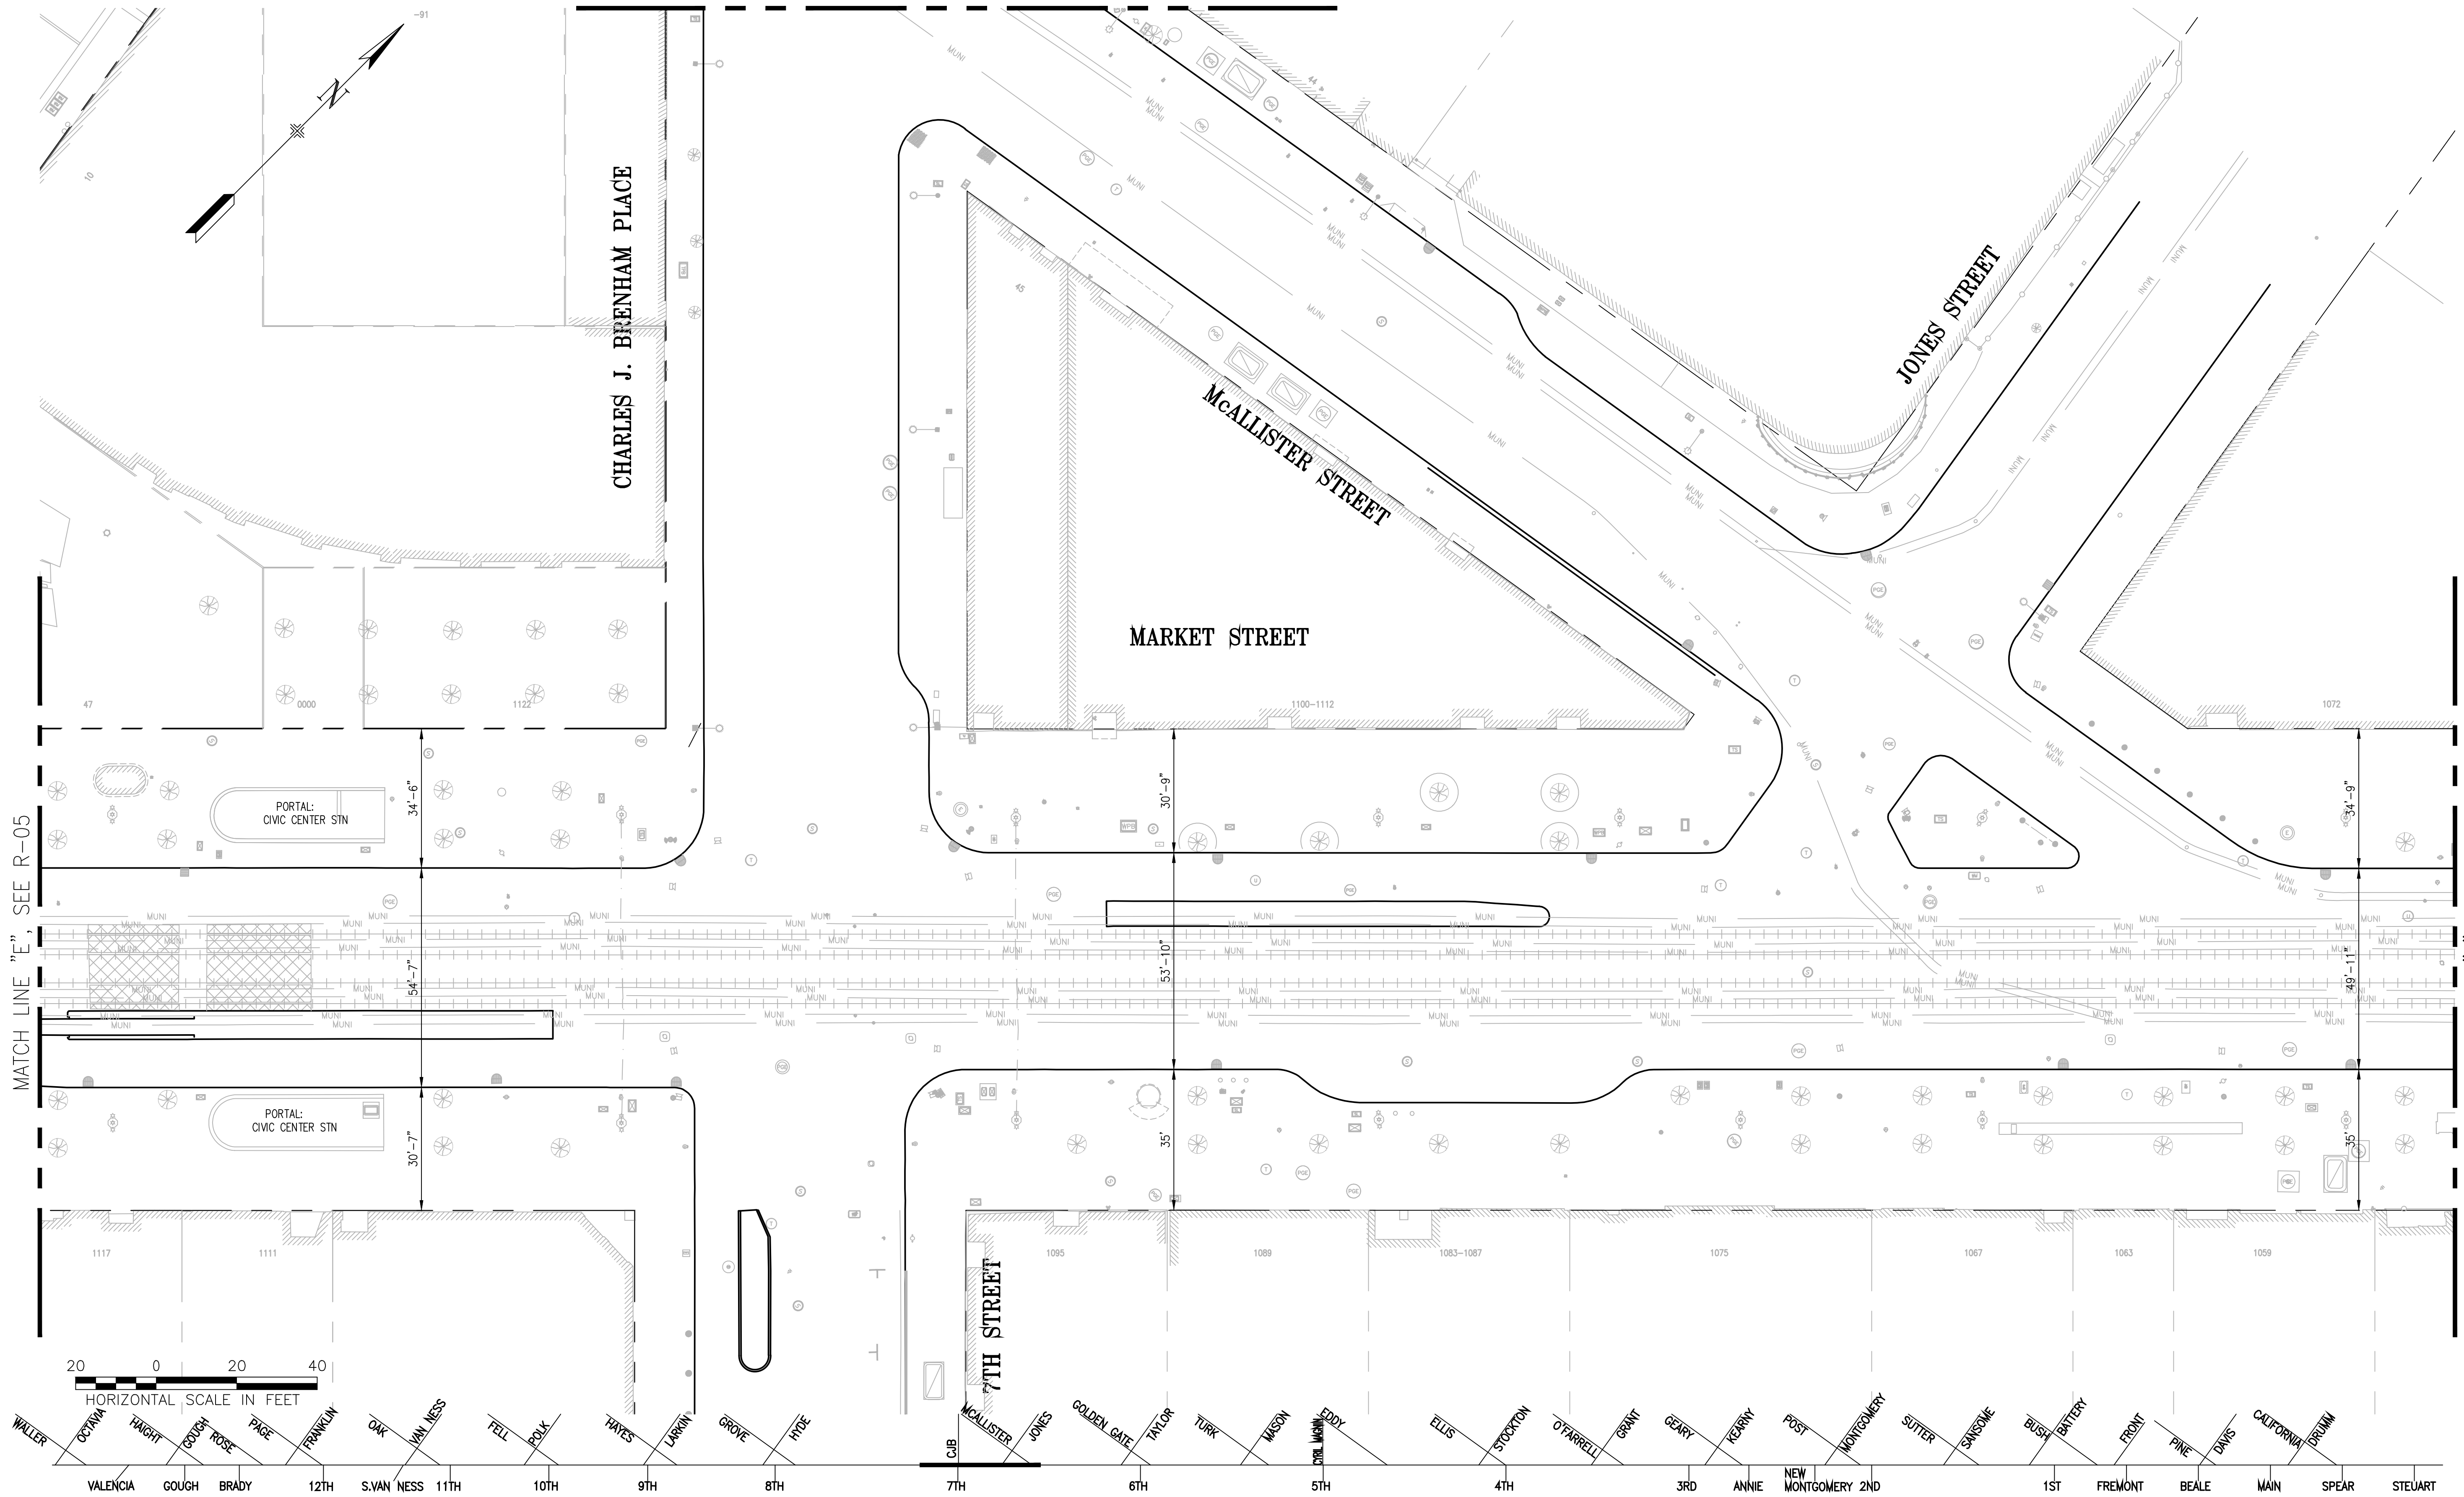


MATCH LINE "E", SEE R-05

MATCH LINE "F", SEE R-07

SCALE: 1"=20'

DRAWING NO: R-06

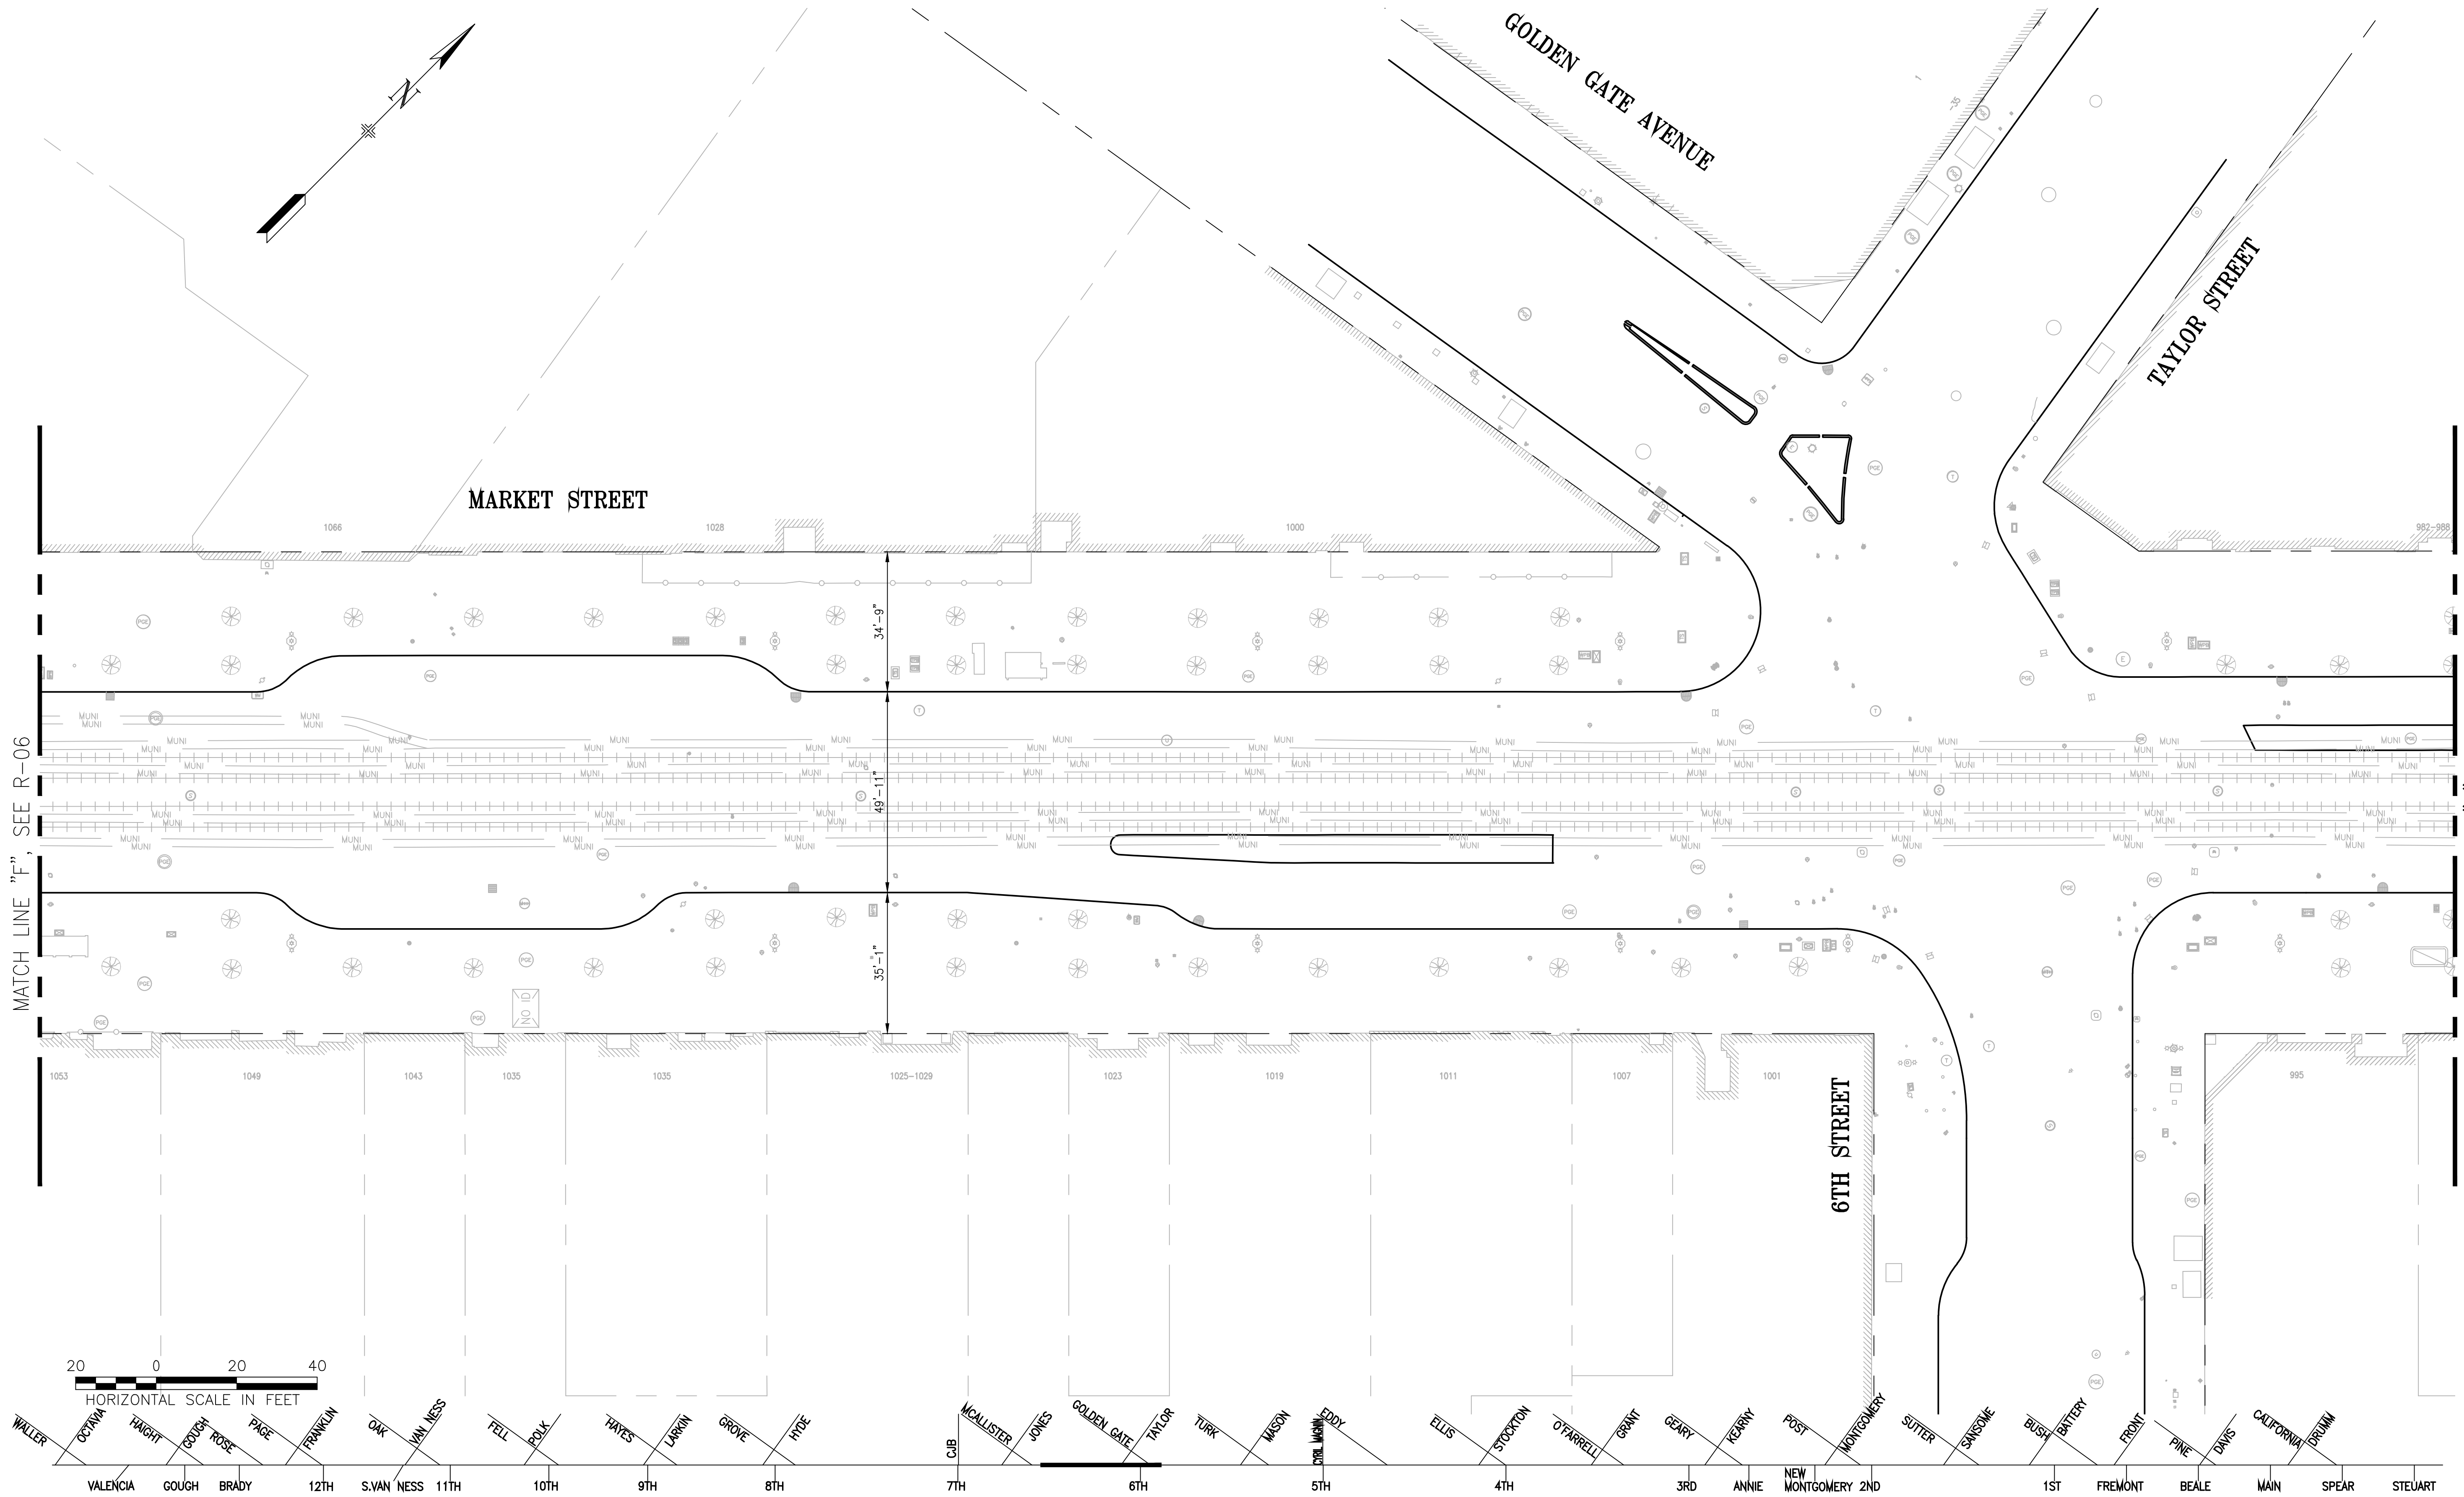

MATCH LINE "F", SEE R-06

MATCH LINE "G", SEE R-08

20 0 20 40
HORIZONTAL SCALE IN FEET


WALLER OCTAVIA HAIGHT GOUGH ROSE PAGE FRANKLIN OAK VAN NESS FELL POLK HAYES LARKIN GROVE HYDE CUB 7TH MCALLISTER JONES GOLDEN GATE TAYLOR TURK MASON EDDY 5TH ELLIS STOCKTON O'FARRELL GRANT GEARY KEARNEY POST NEW MONTGOMERY 2ND SUTTER SANSOME BUSH BATTERY FRONT PINE DAVIS CALIFORNIA DRUM STEUART

SCALE: 1"=20'

DRAWING NO: R-07


MATCH LINE "C", SEE R-07

MATCH LINE "H", SEE R-09

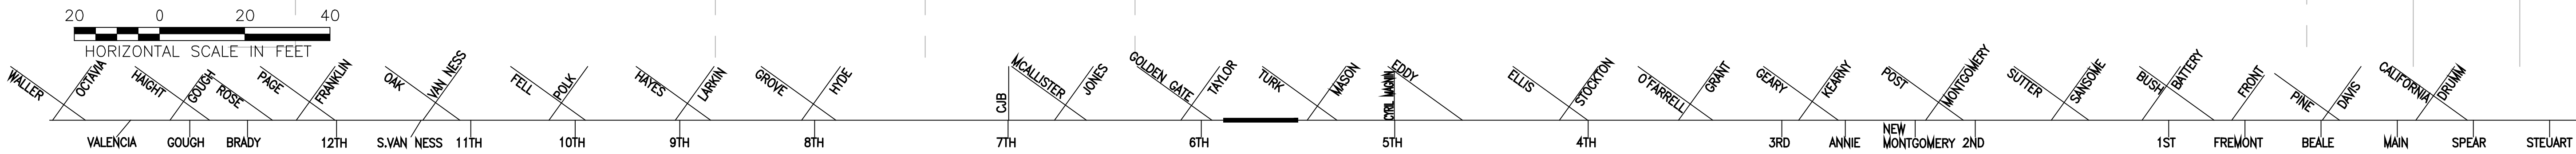


SCALE: 1"=20'

DRAWING NO: R-08

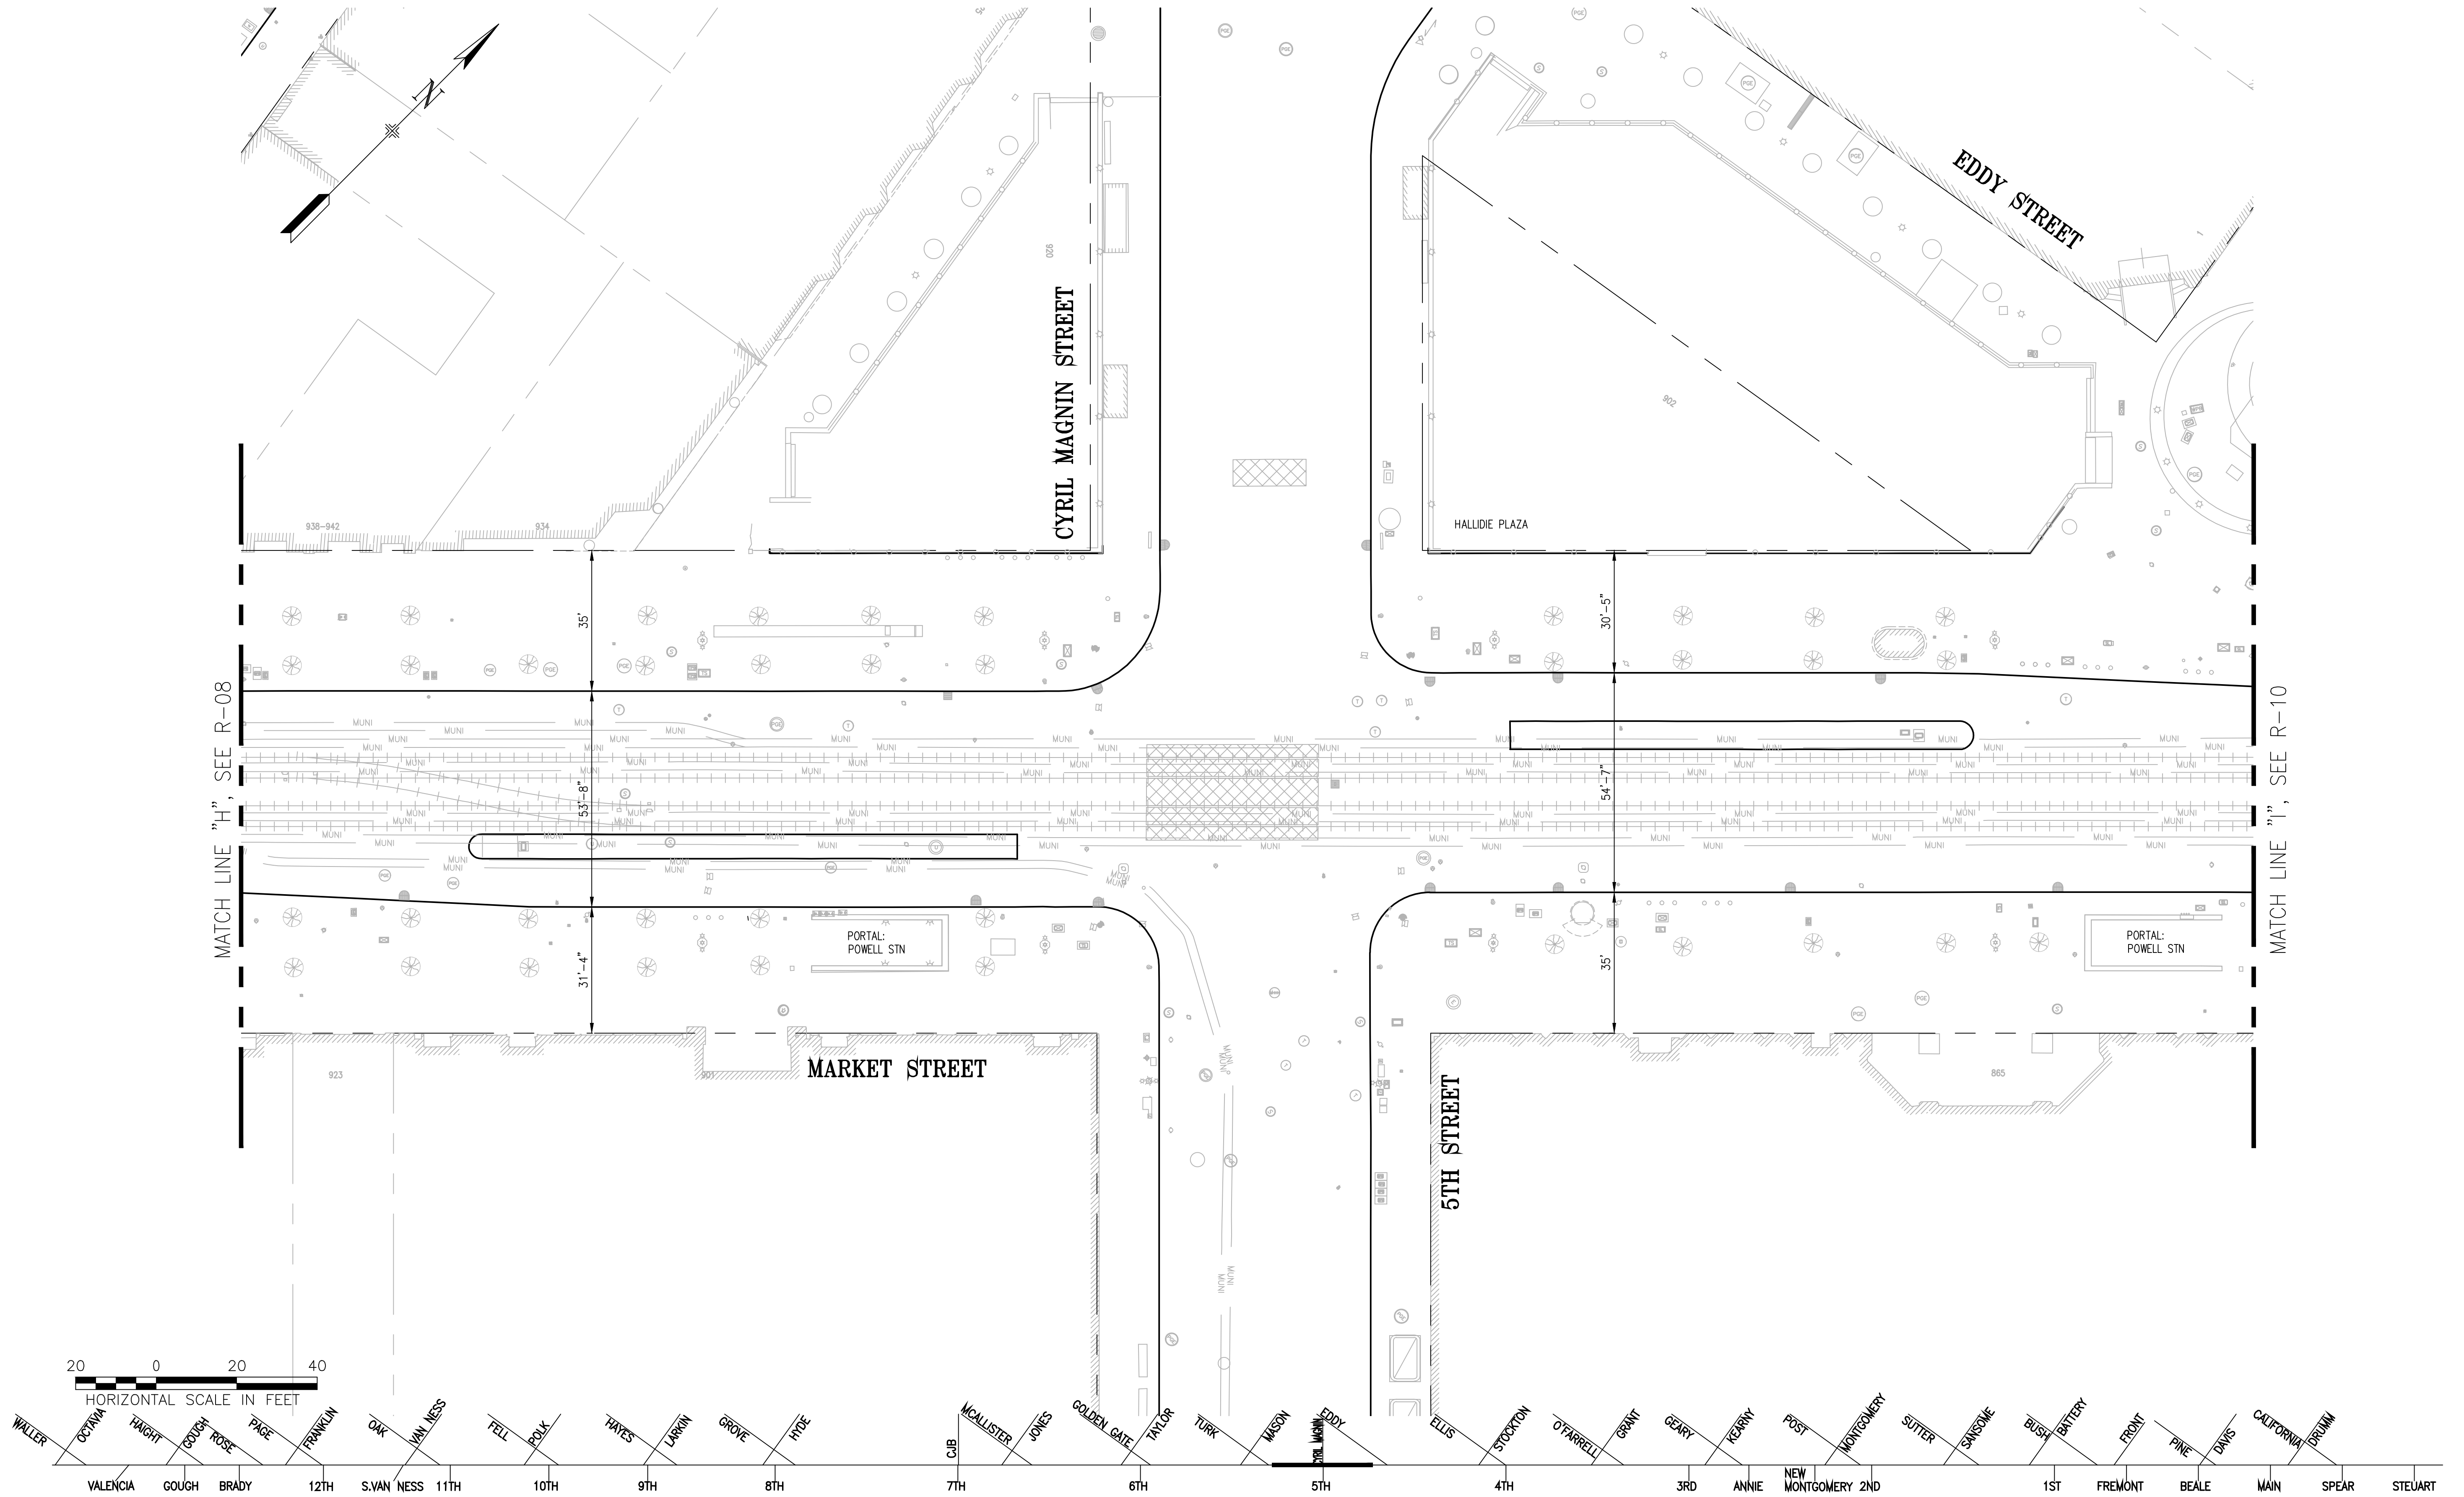


SCALE: 1"=20'

DRAWING NO: R-09

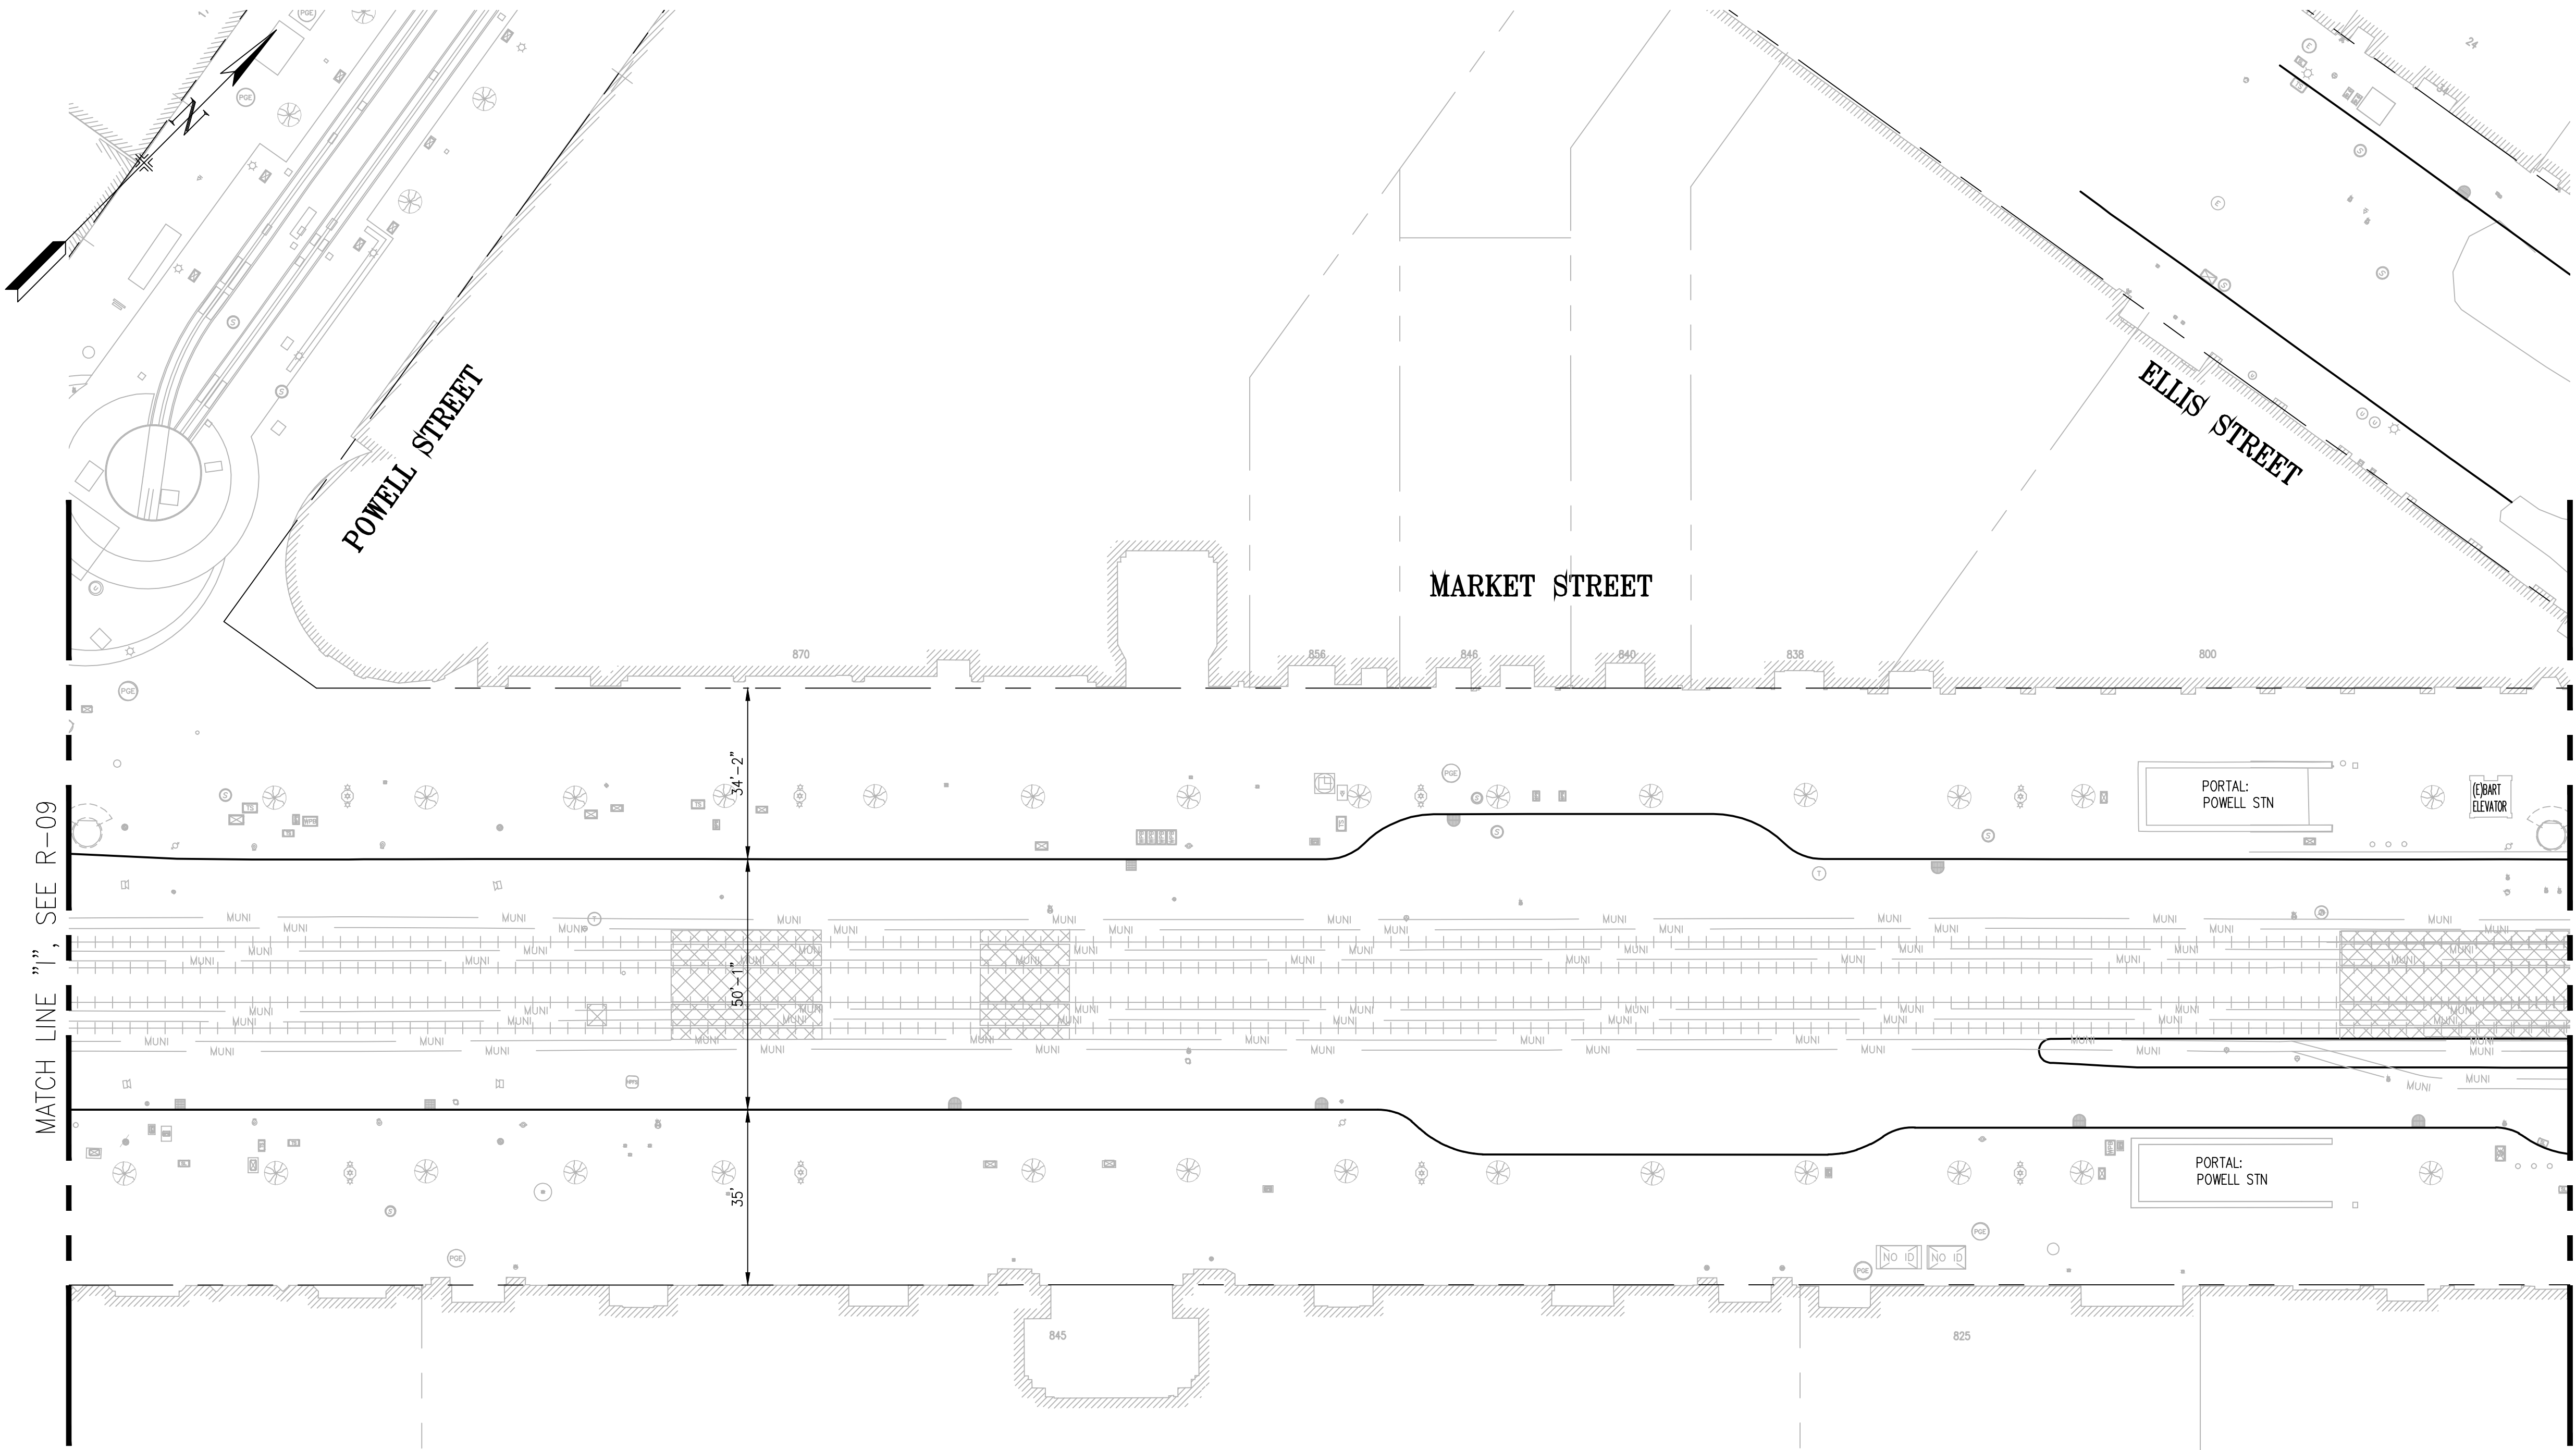



MATCH LINE "I", SEE R-09

MATCH LINE "J", SEE R-11

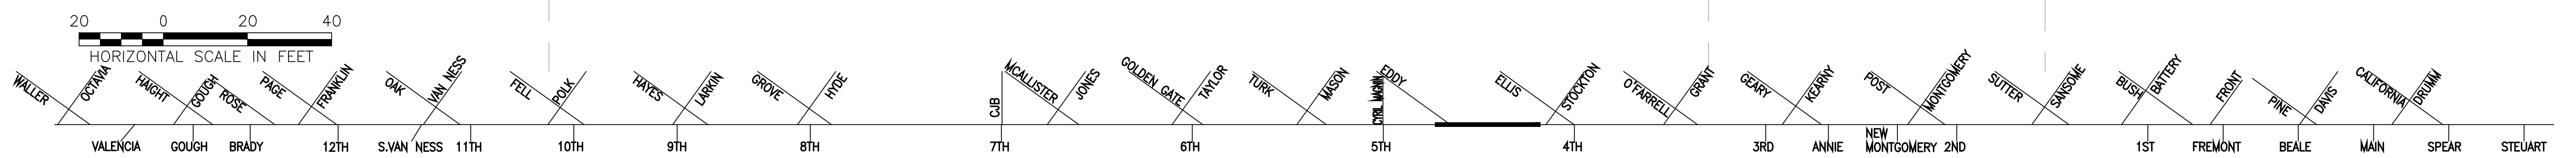


SCALE: 1"=20'

DRAWING NO: R-10

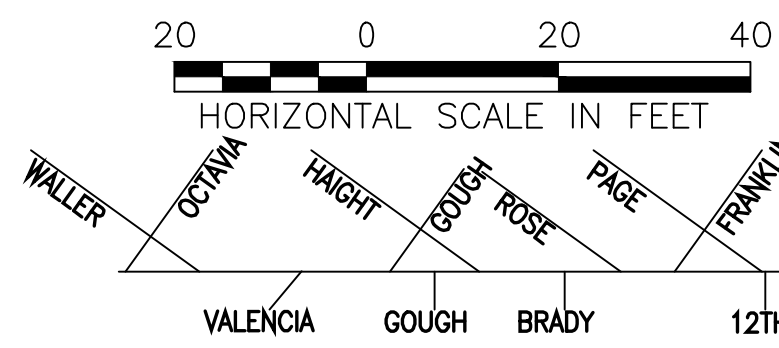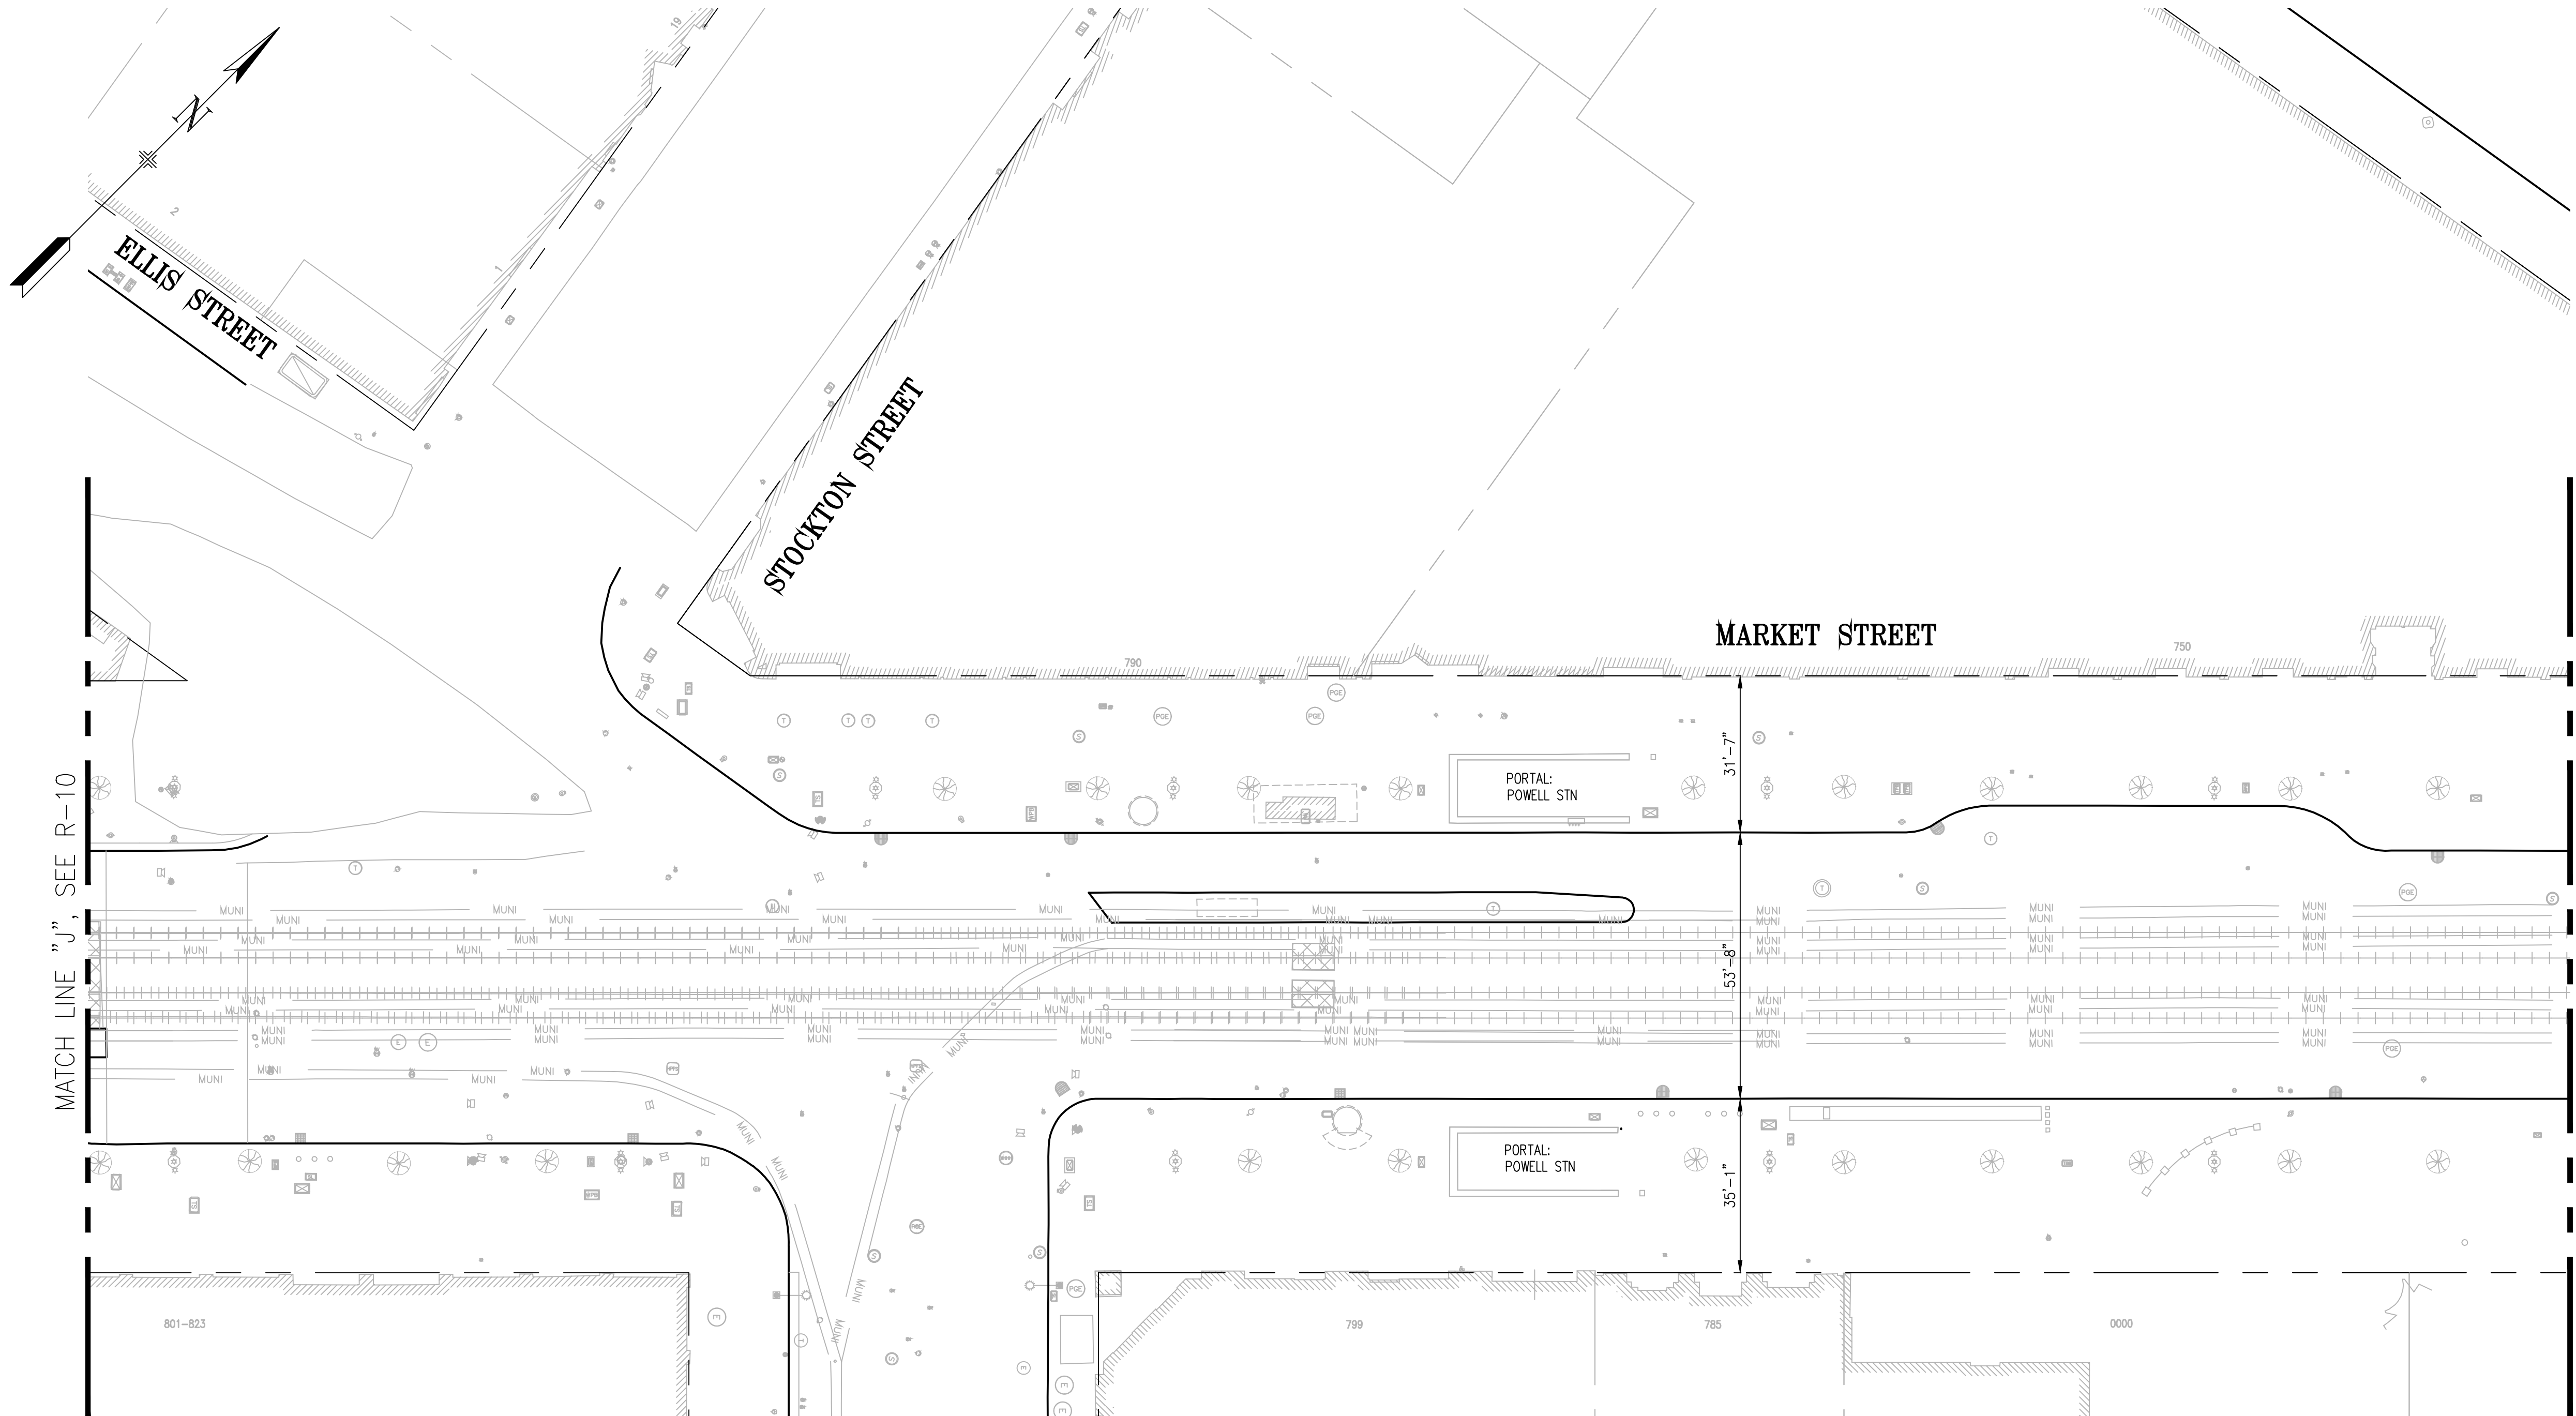

SCALE: 1"=20'


DRAWING NO: R-11

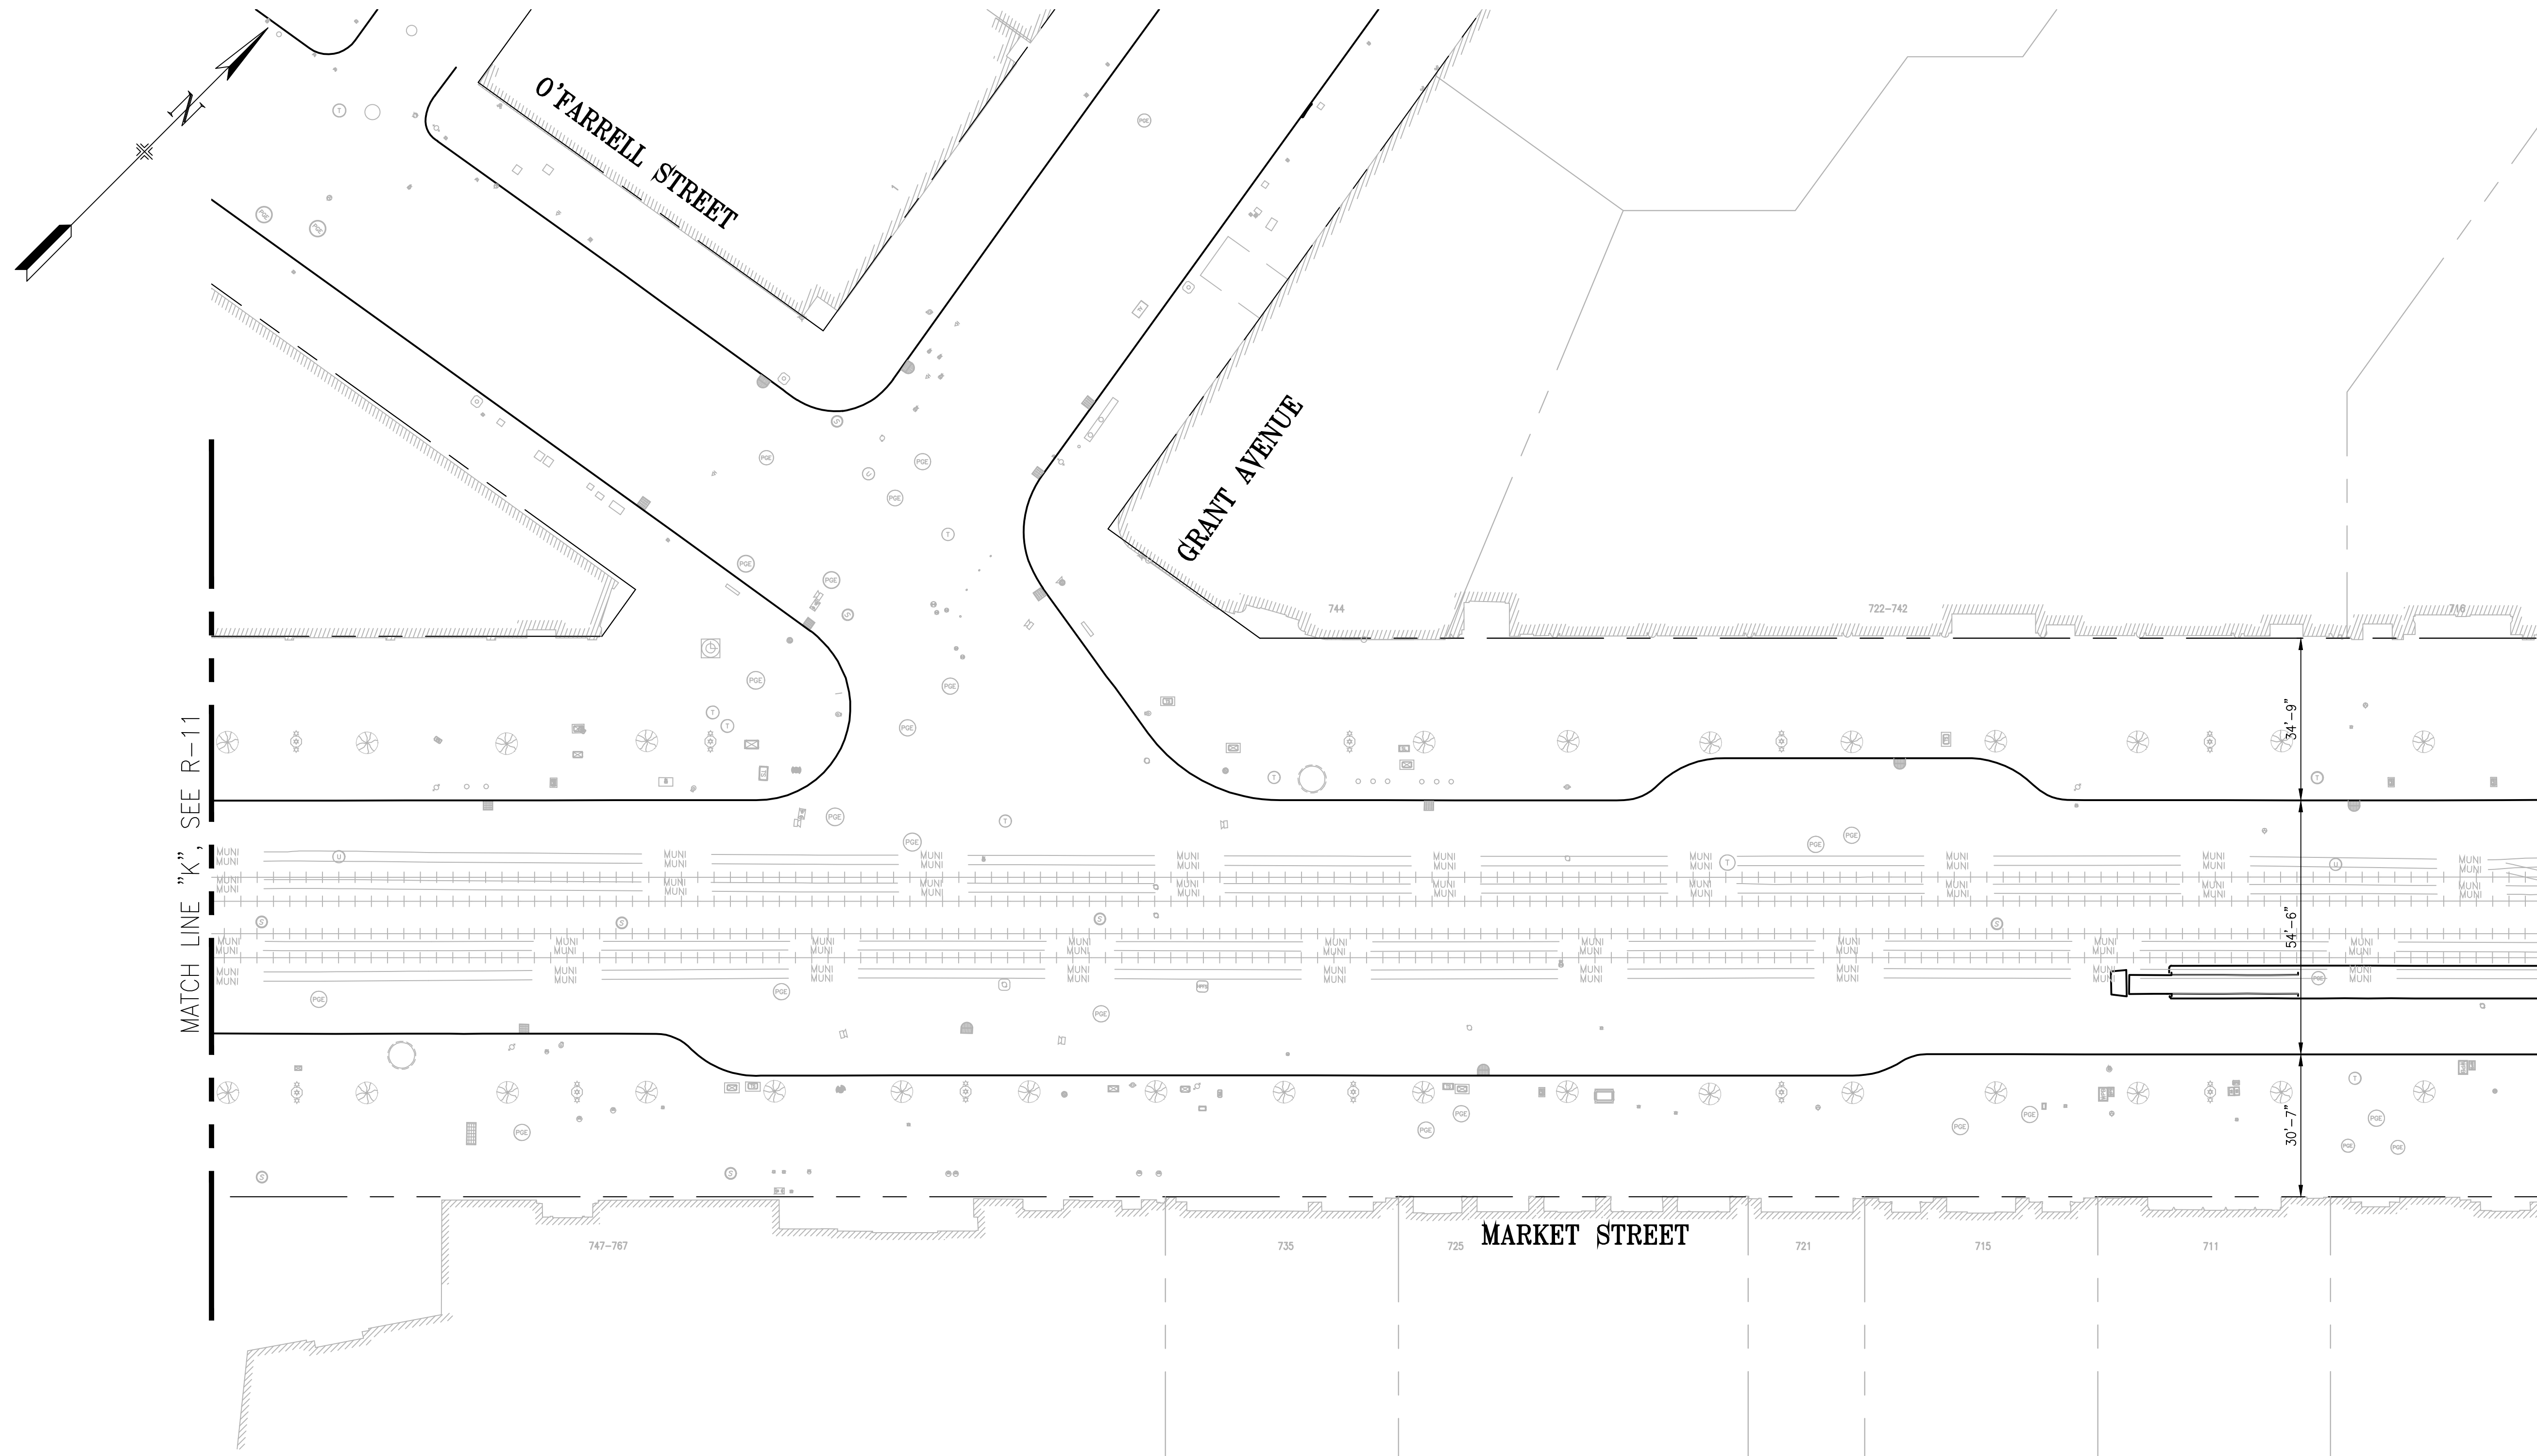

- 20 0 20 40
HORIZONTAL SCALE IN FEET
- WALLER O'FARRELL HIGHT GOUGH ROSE PAGE FRANKLIN OAK VAN NESS FELL POLK HAYES LARKIN GROVE HYDE CUB
 VALENCIA GOUGH BRADY 12TH S.VAN NESS 11TH 10TH 9TH 8TH 7TH MCALLISTER JONES GOLDEN GATE TAYLOR TURK MASON EDDY
 4TH ELLIS STOCKTON O'FARRELL GRANT GEARY KEARNY POST NEW MONTGOMERY 2ND SUTTER SANSOME BUSH BATTERY FRONT PINE DAVIS CALIFORNIA DRUM
 3RD ANNIE 1ST FREMONT BEALE MAIN SPEAR STEUART



SCALE: 1"=20'

DRAWING NO: R-12

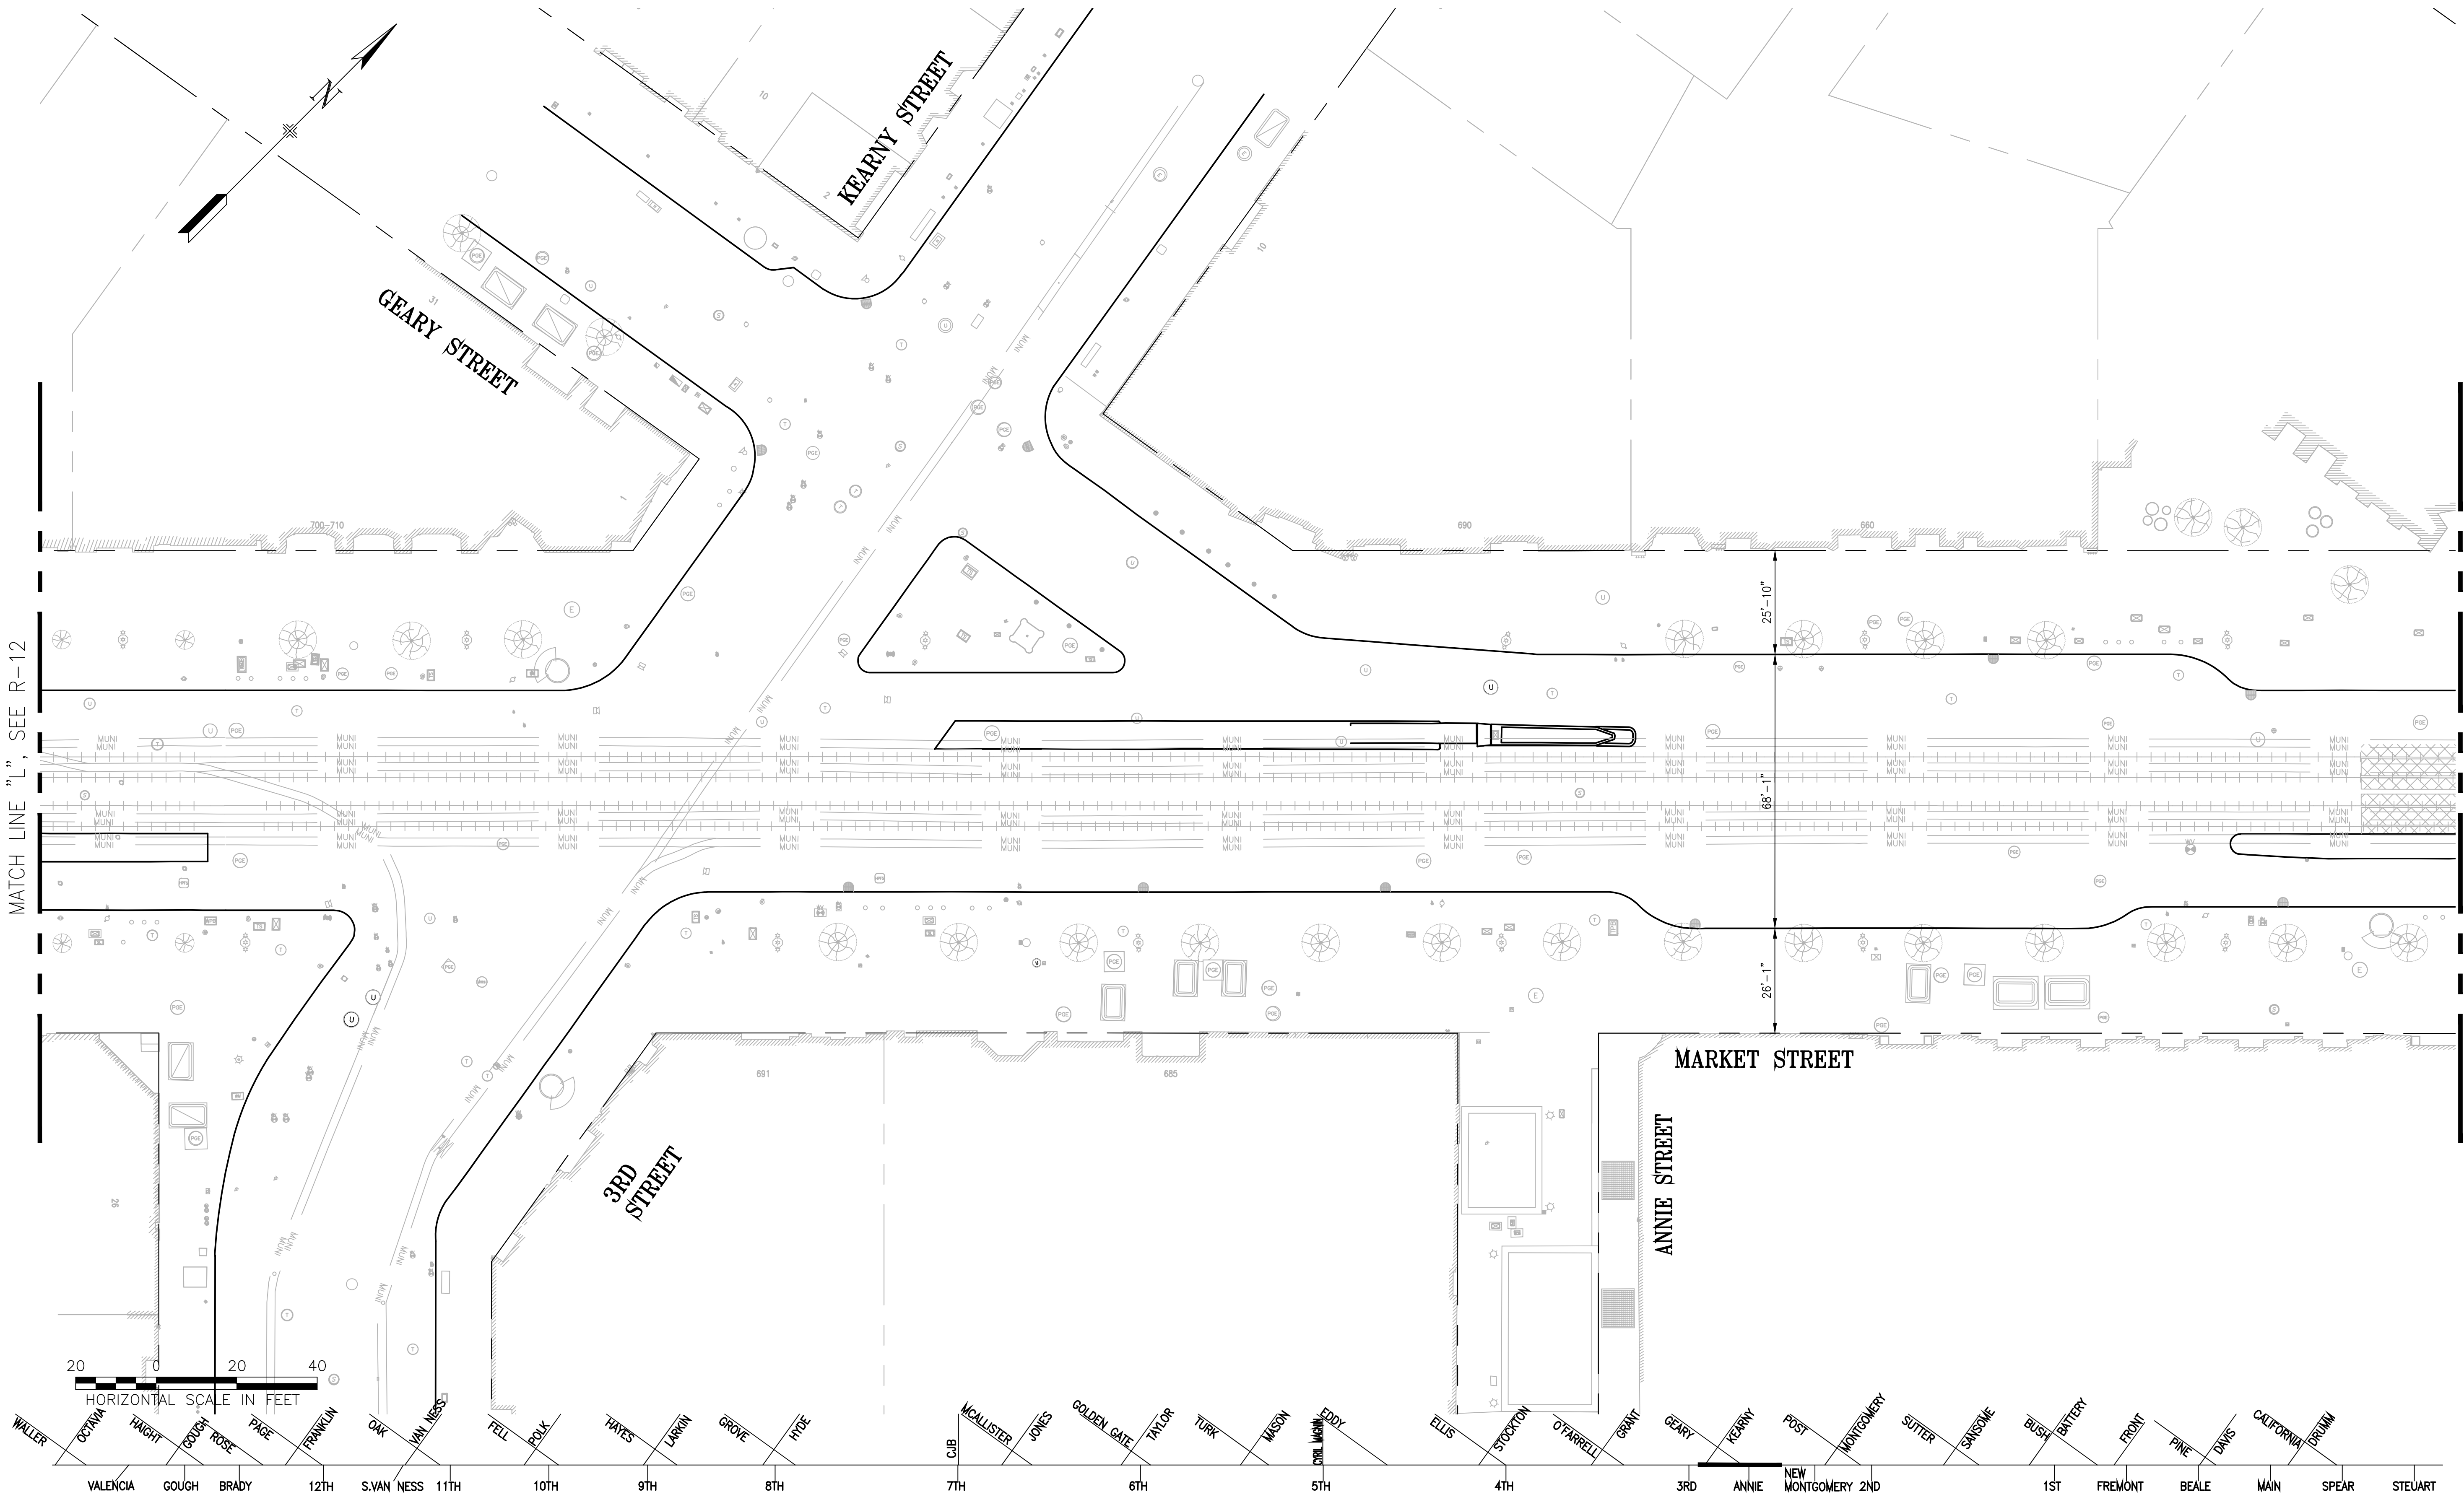

SCALE: 1"=20'

DRAWING NO: R-13

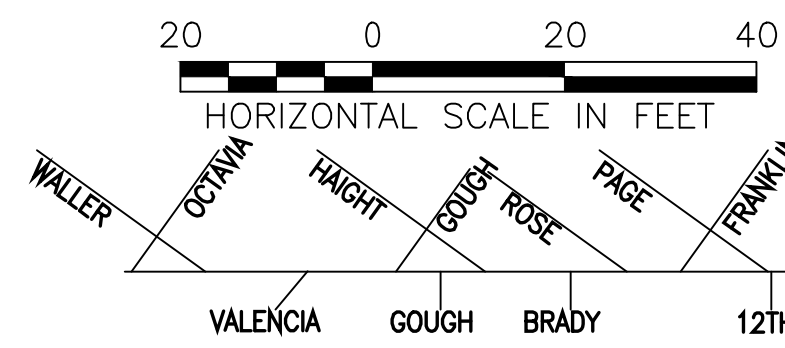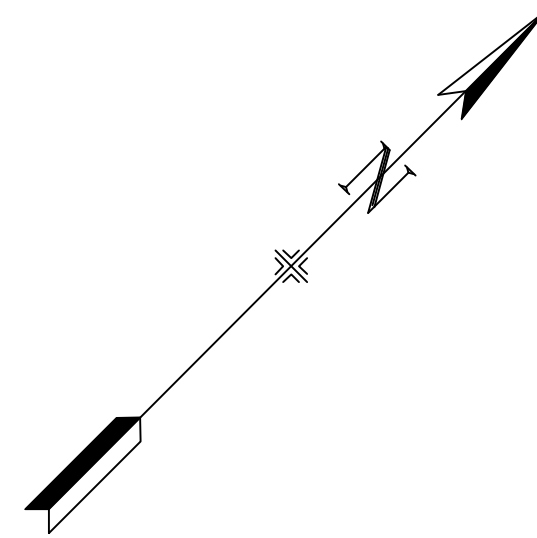



MATCH LINE "M", SEE R-13

MATCH LINE "N", SEE R-15

SCALE: 1"=20'


DRAWING NO: R-14

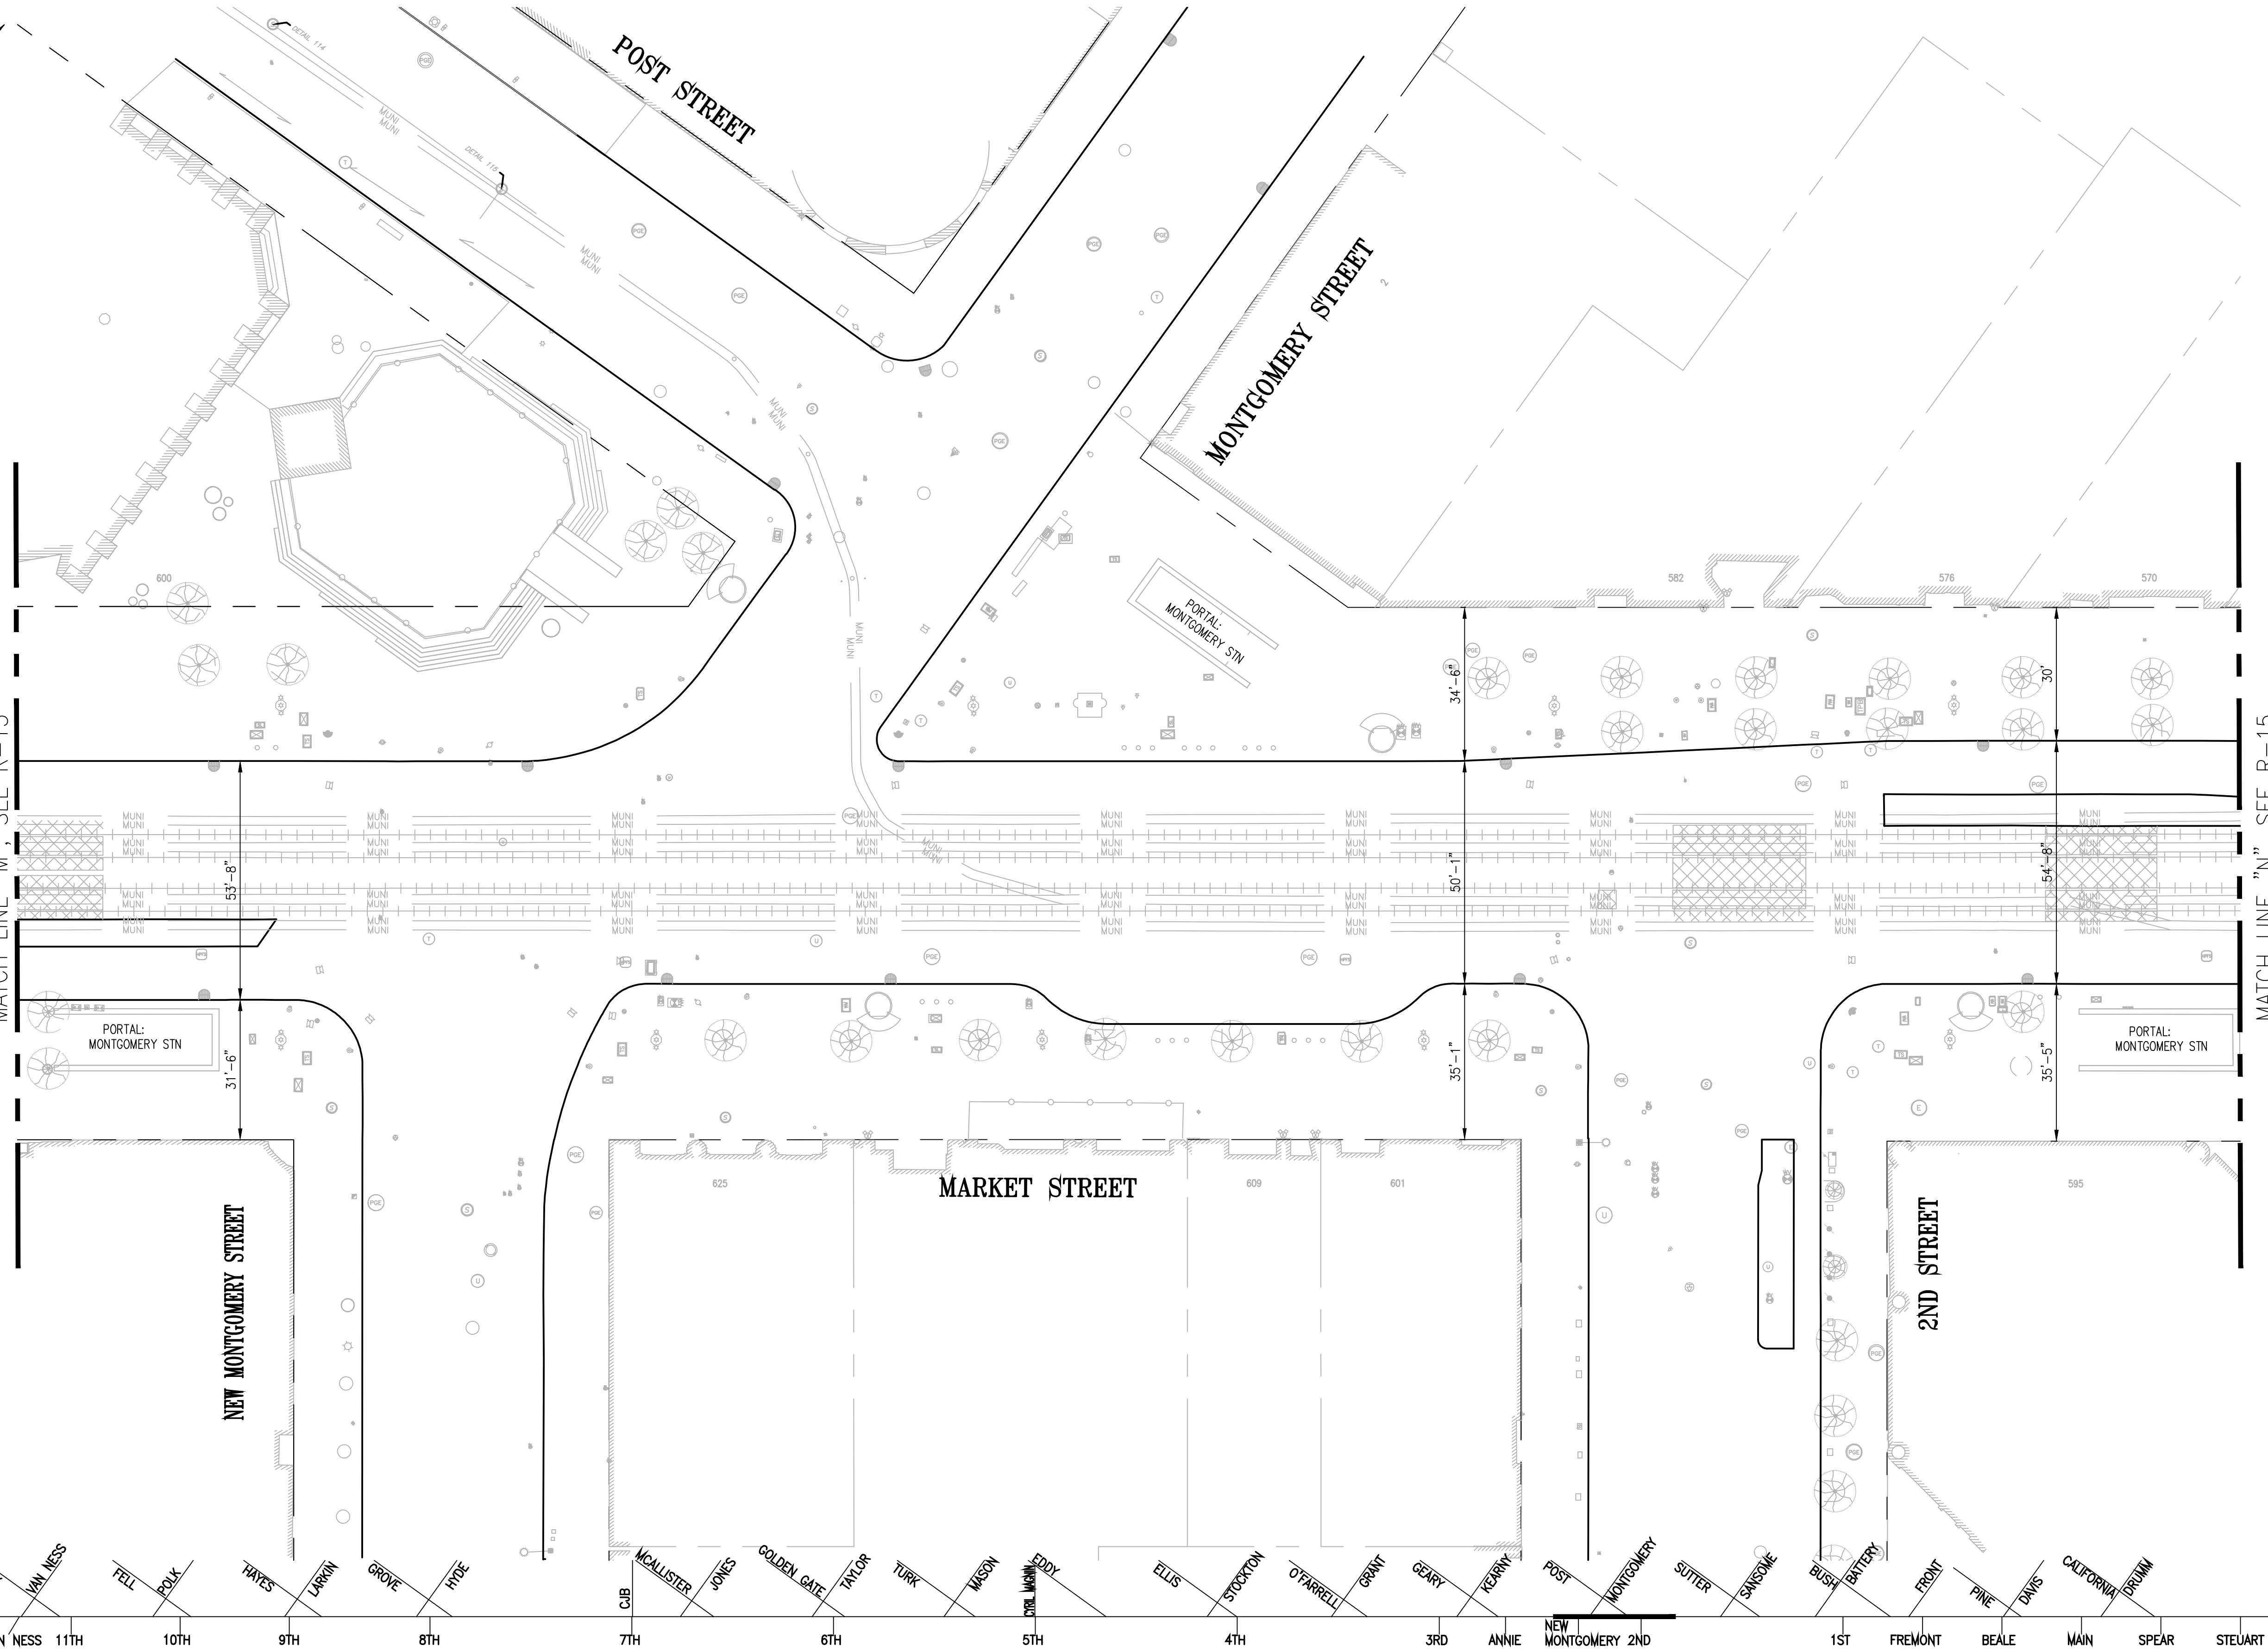

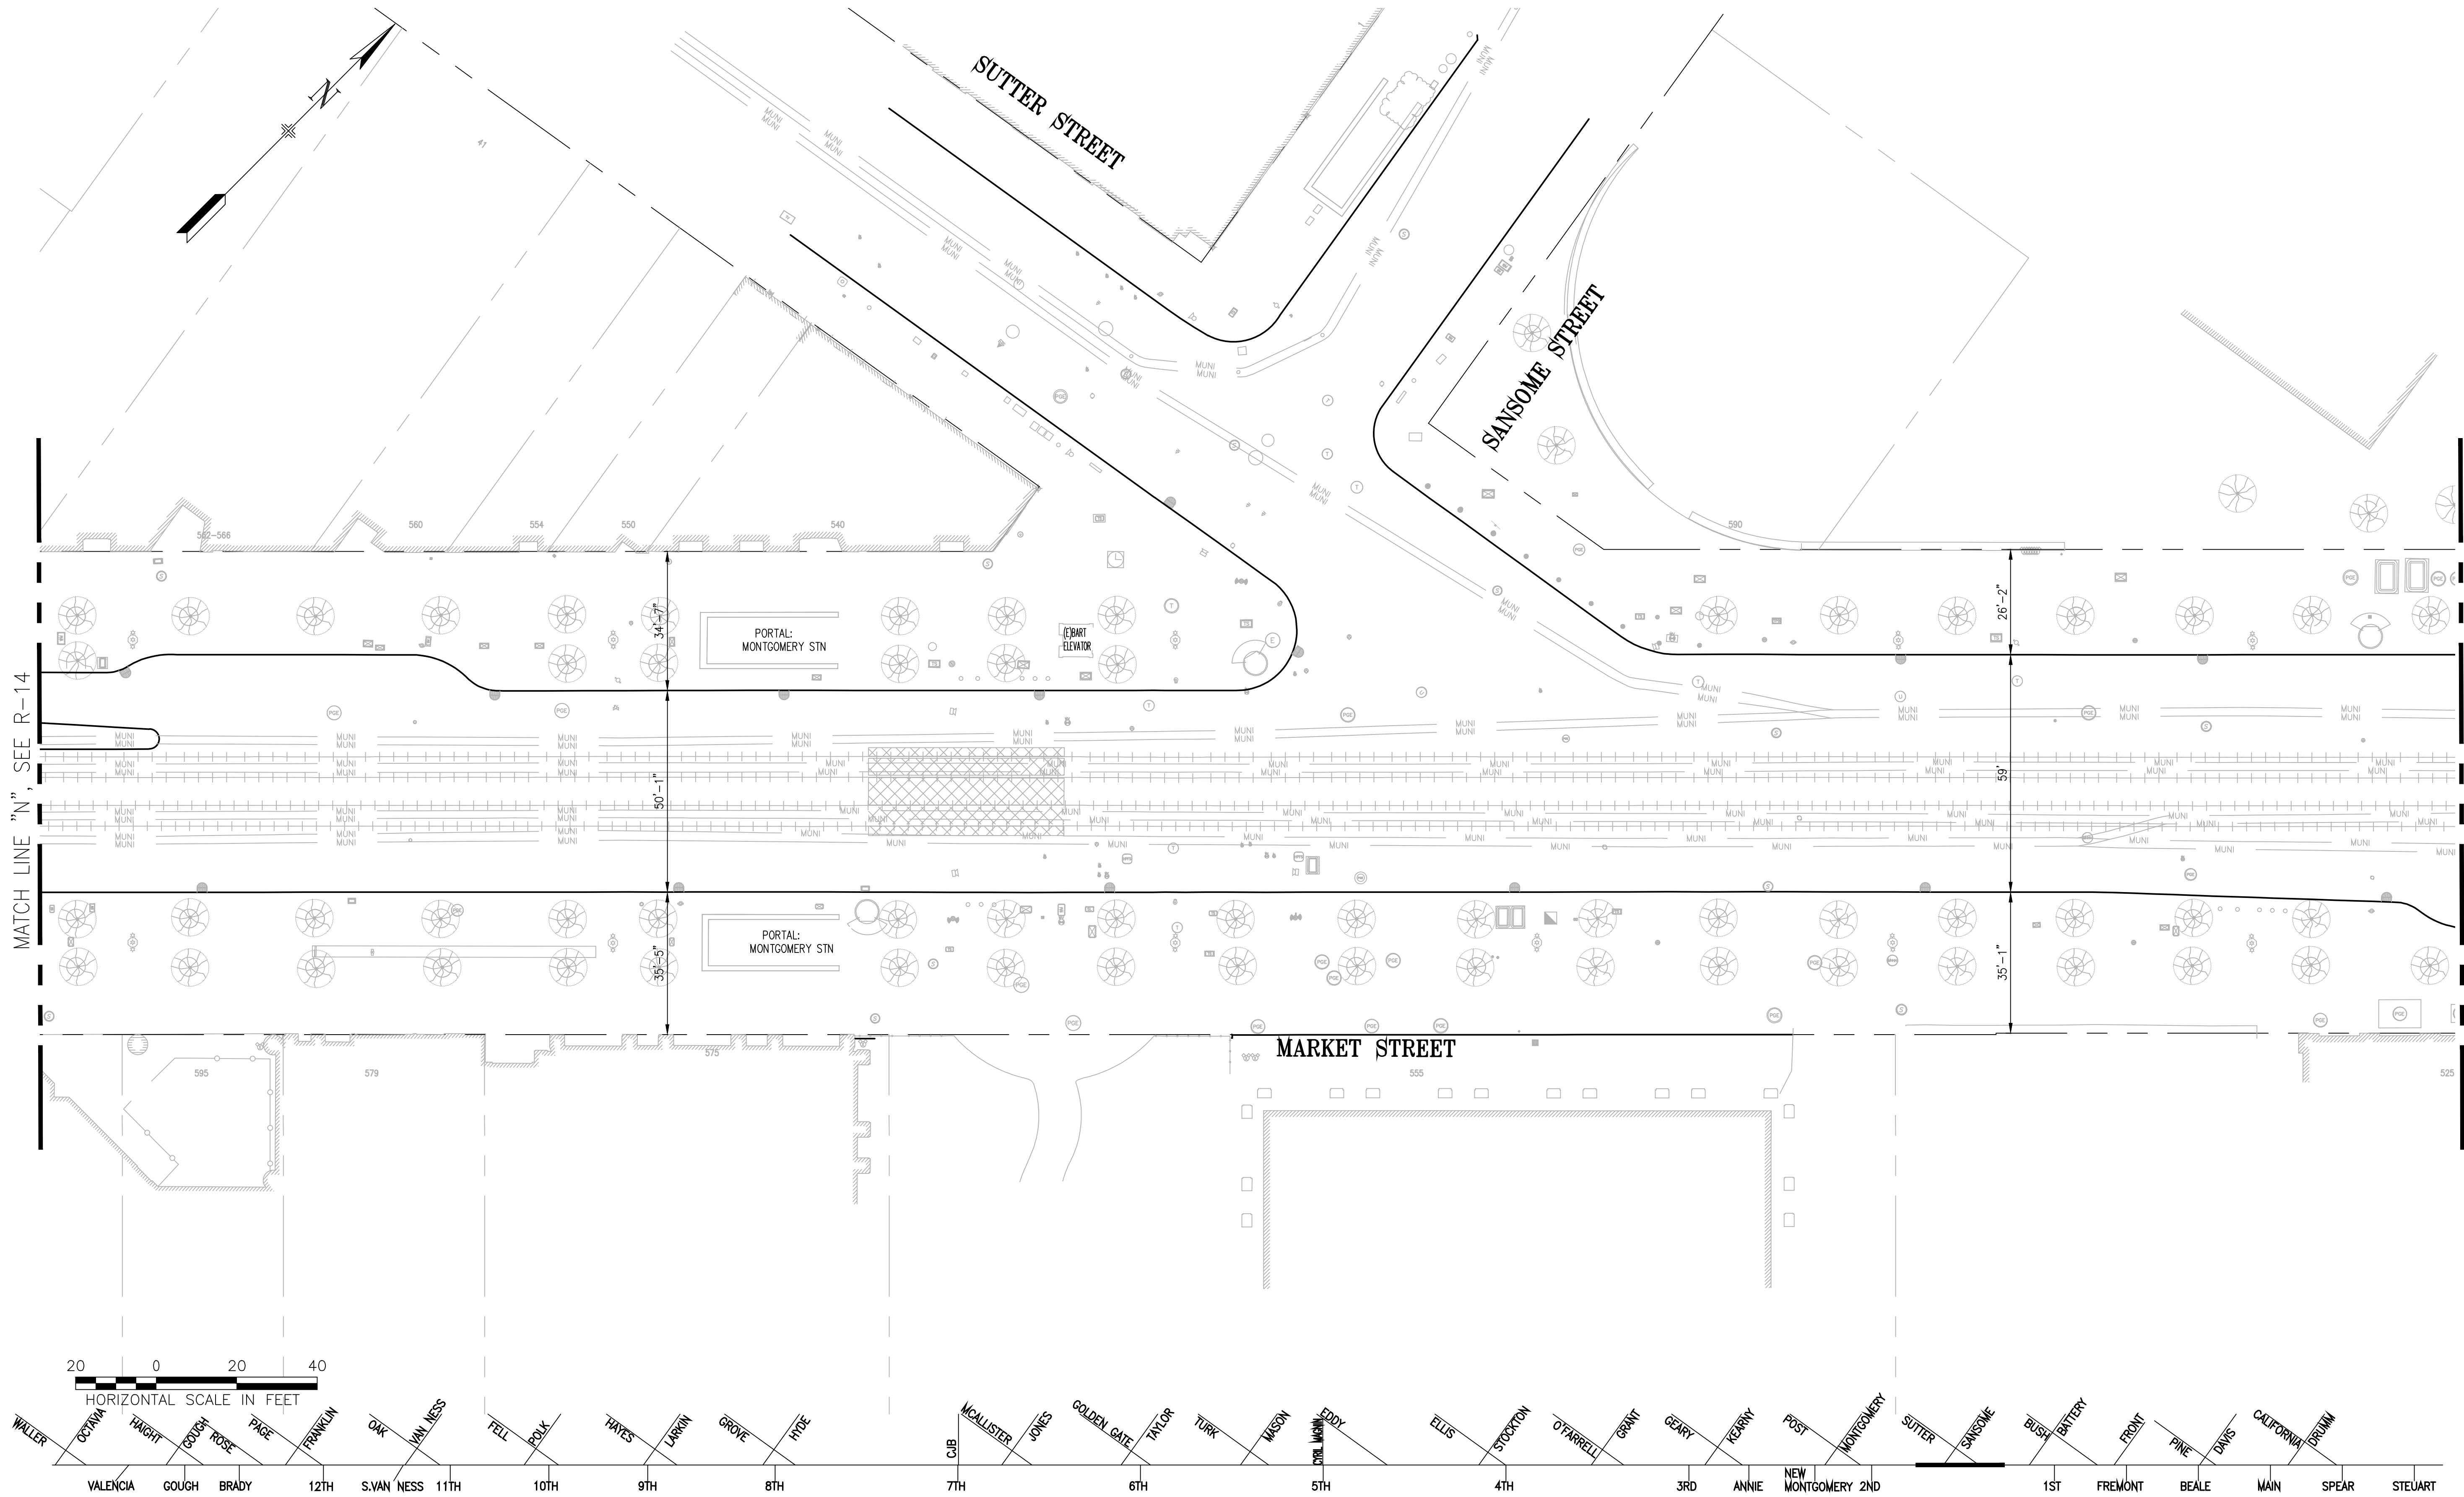


SCALE: 1"=20'

DRAWING NO: R-15

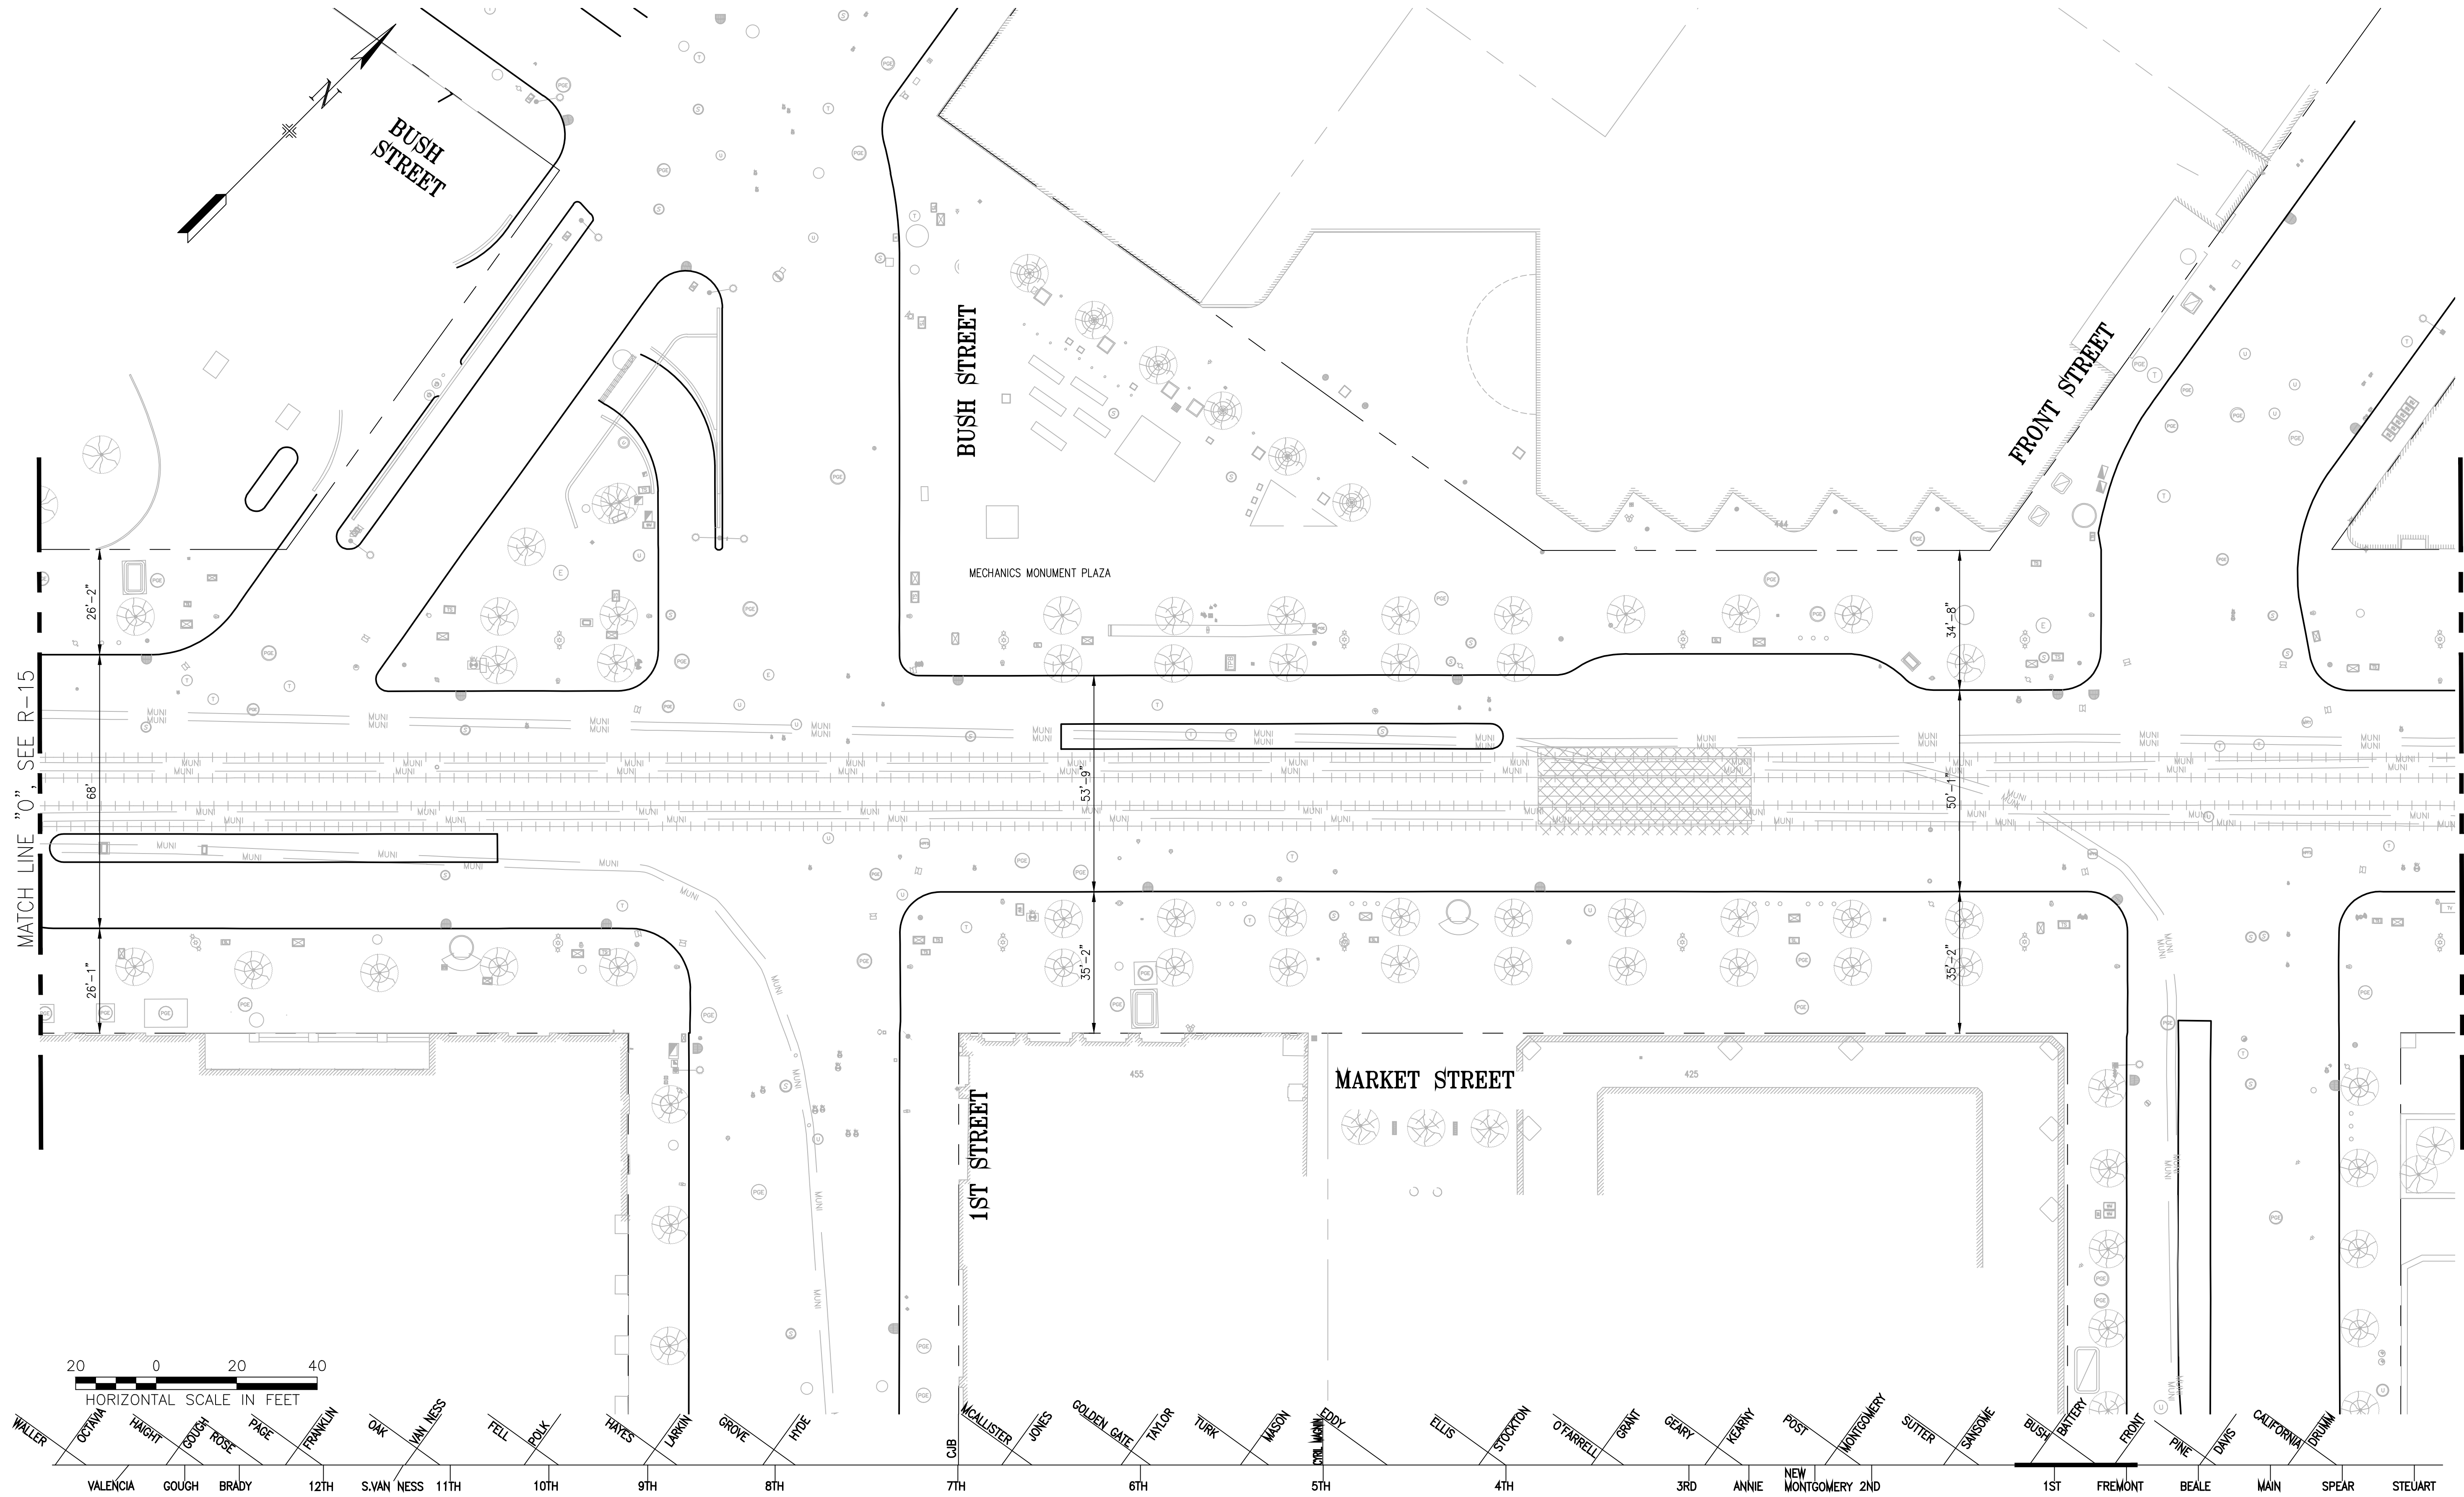


SCALE: 1"=20'

DRAWING NO: R-16

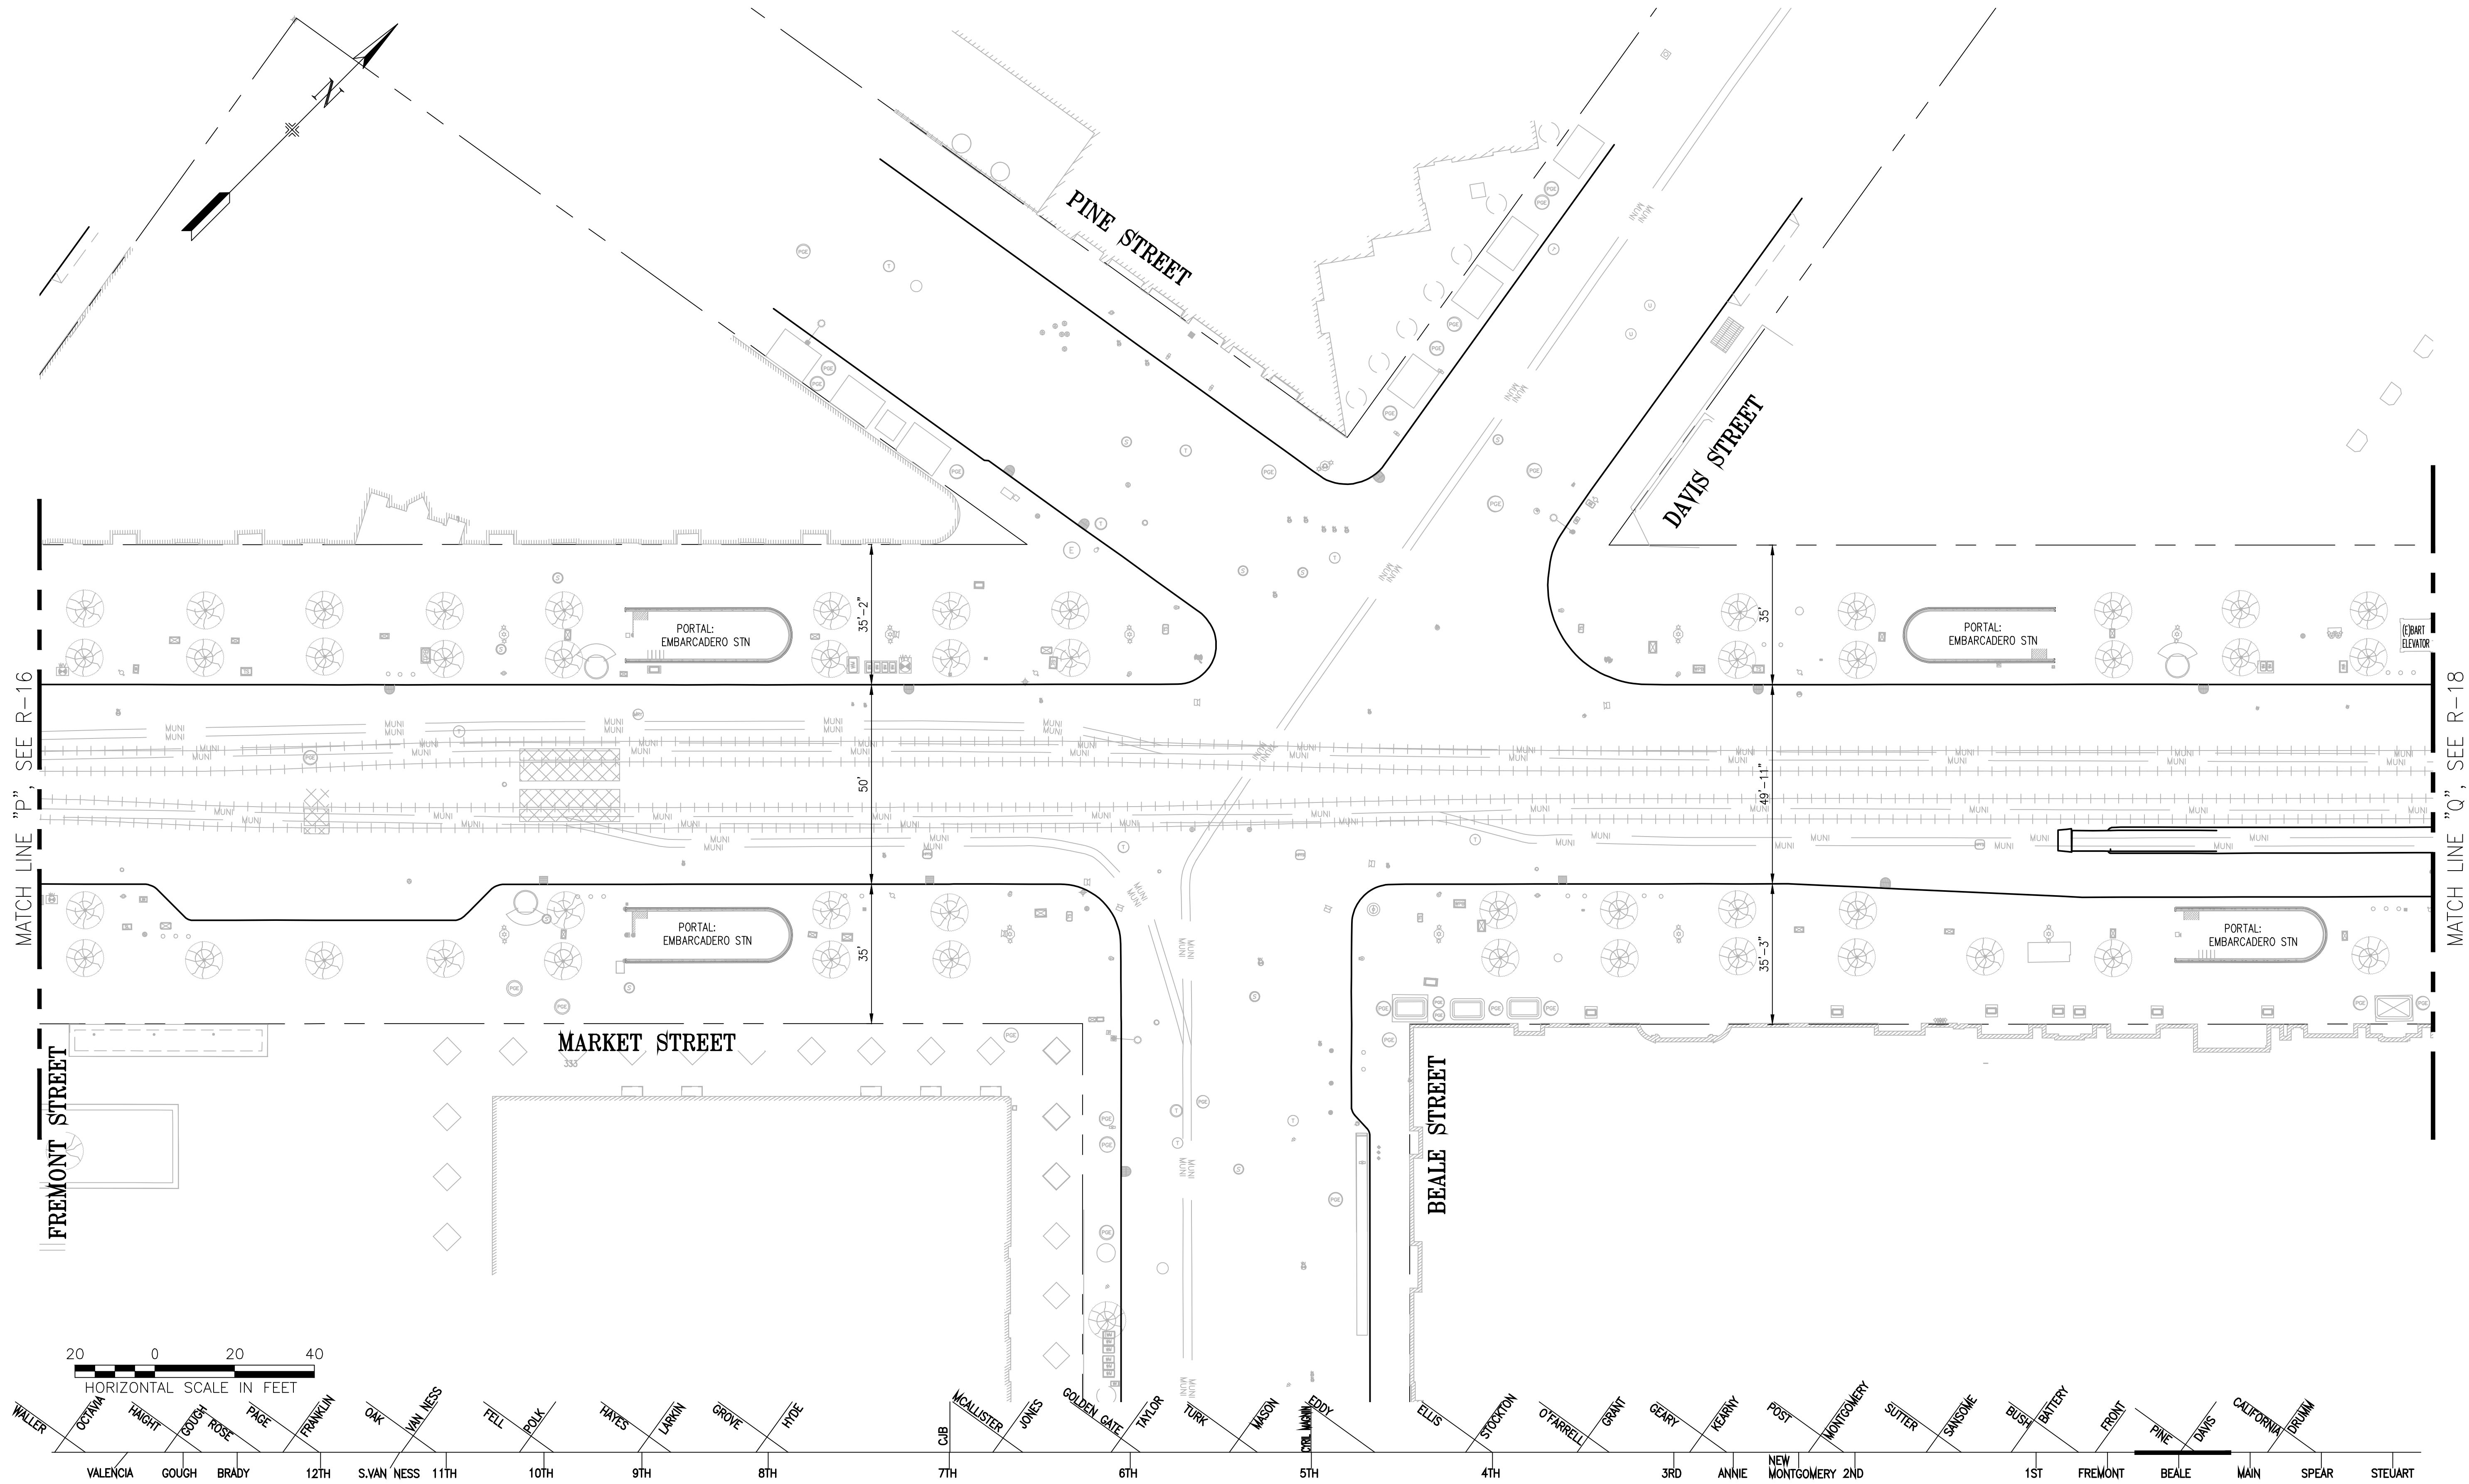

SCALE: 1"=20'

DRAWING NO: R-17

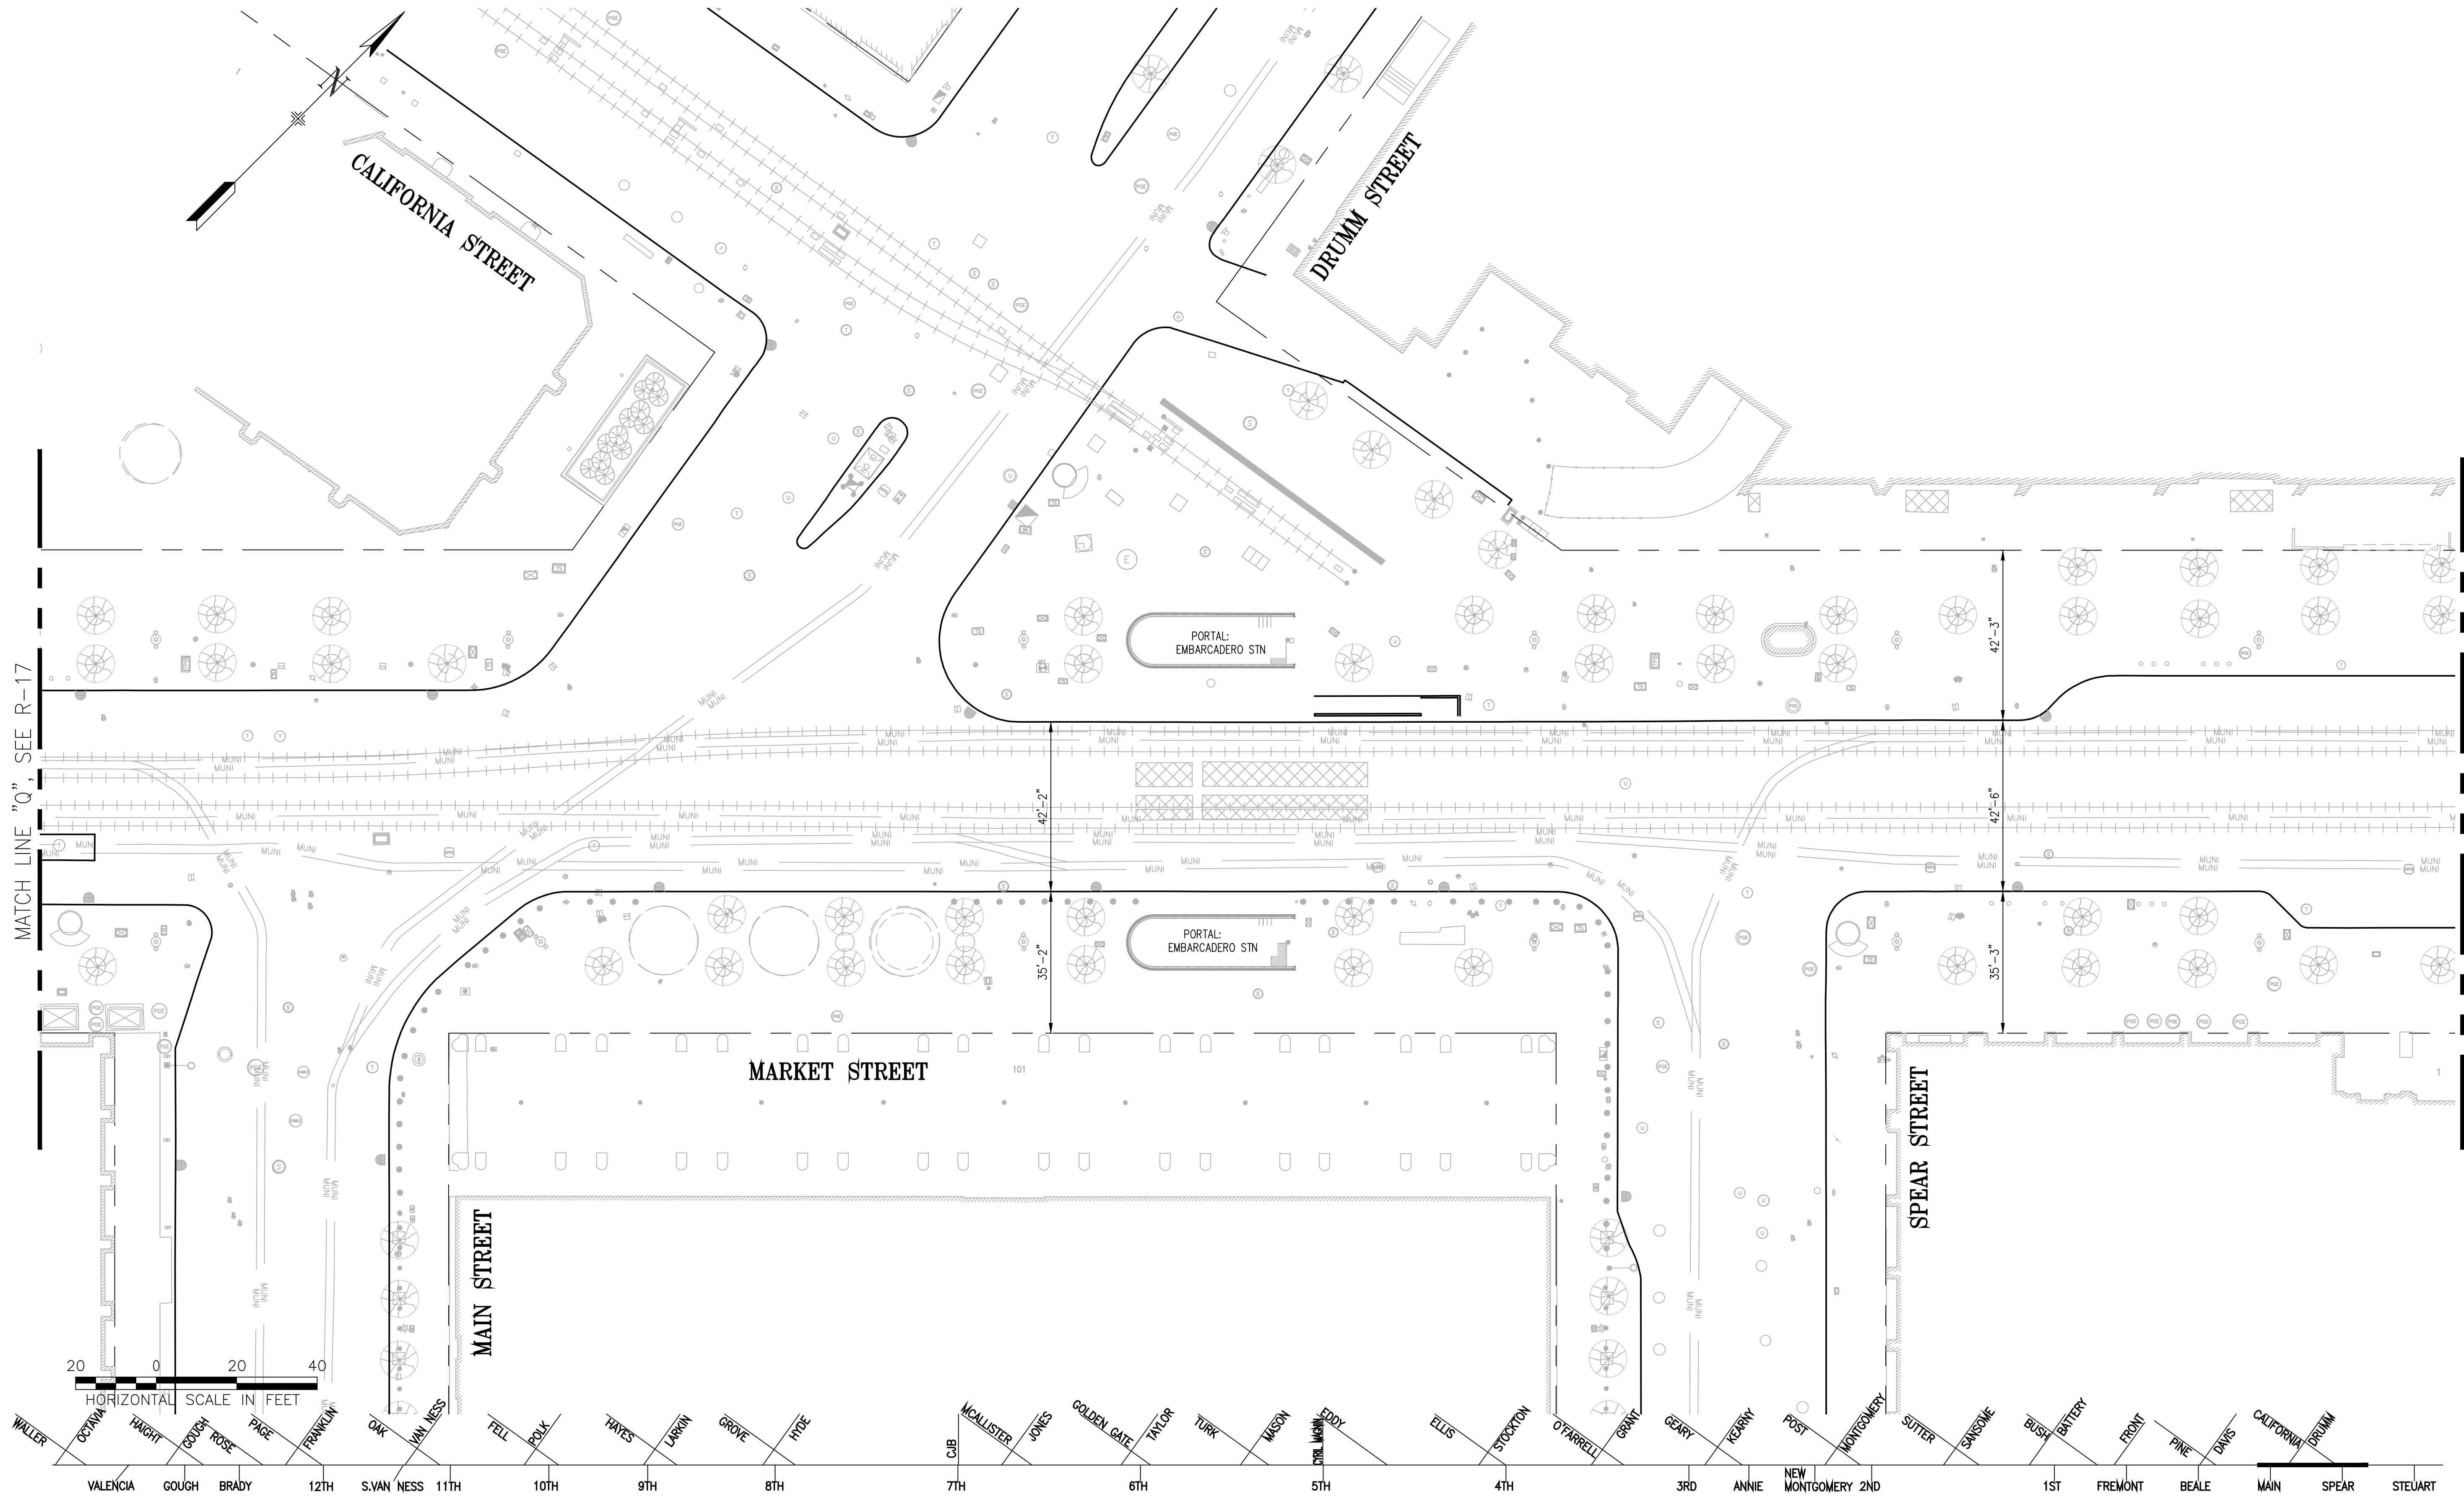

MATCH LINE "Q", SEE R-17



MATCH LINE "R", SEE R-19



HORIZONTAL SCALE IN FEET

SCALE: 1"=20'

DRAWING NO: R-18

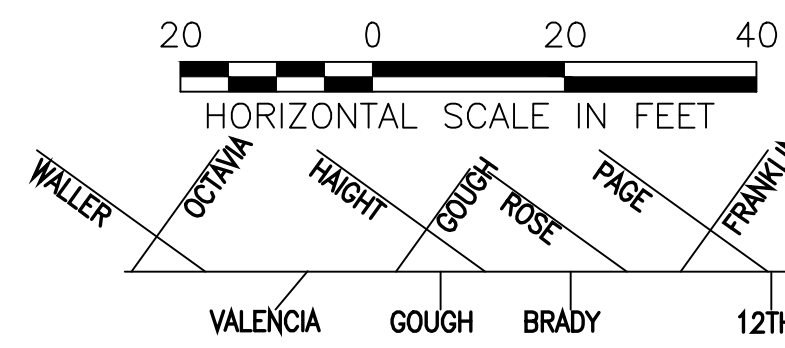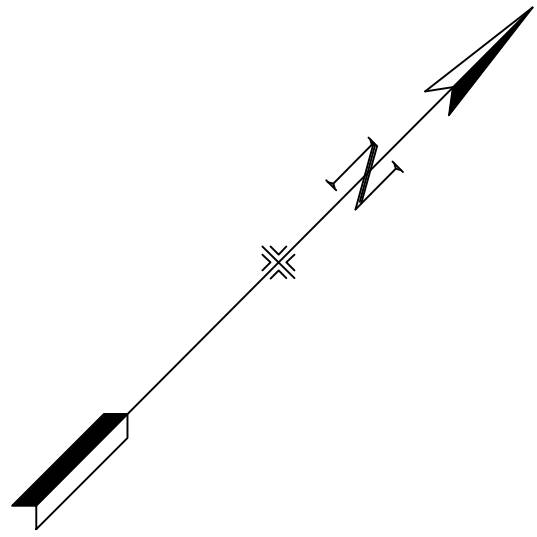

MATCH LINE "R", SEE R-18

STEUART STREET

31'-1"

53'-8"

35'-4"

SCALE: 1"=20'

DRAWING NO: R-19